


AMENDMENT OF SOLICITATION/MODIFICATION OF CONTRACT				1. CONTRACT ID CODE J		PAGE OF PAGES 1 13	
2. AMENDMENT/MODIFICATION NO. 0001		3. EFFECTIVE DATE 22-Feb-2006		4. REQUISITION/PURCHASE REQ. NO.		5. PROJECT NO.(If applicable)	
6. ISSUED BY USACE, CONTRACTING DIVISION ATTN: CEMVN-CT, ROOM 172 7400 LEAKE AVE. NEW ORLEANS LA 70118-3651		CODE W912P8		7. ADMINISTERED BY (If other than item 6) <div style="text-align: center; font-weight: bold;">See Item 6</div>			
8. NAME AND ADDRESS OF CONTRACTOR (No., Street, County, State and Zip Code)				<input checked="" type="checkbox"/> 9A. AMENDMENT OF SOLICITATION NO. W912P8-06-R-0121			
				<input checked="" type="checkbox"/> 9B. DATED (SEE ITEM 11) 18-Feb-2006			
				10A. MOD. OF CONTRACT/ORDER NO.			
				10B. DATED (SEE ITEM 13)			
CODE		FACILITY CODE					
11. THIS ITEM ONLY APPLIES TO AMENDMENTS OF SOLICITATIONS							
<input checked="" type="checkbox"/> The above numbered solicitation is amended as set forth in Item 14. The hour and date specified for receipt of Offer <input type="checkbox"/> is extended, <input checked="" type="checkbox"/> is not extended. Offer must acknowledge receipt of this amendment prior to the hour and date specified in the solicitation or as amended by one of the following methods: (a) By completing Items 8 and 15, and returning <u> 1 </u> copies of the amendment; (b) By acknowledging receipt of this amendment on each copy of the offer submitted; or (c) By separate letter or telegram which includes a reference to the solicitation and amendment numbers. FAILURE OF YOUR ACKNOWLEDGMENT TO BE RECEIVED AT THE PLACE DESIGNATED FOR THE RECEIPT OF OFFERS PRIOR TO THE HOUR AND DATE SPECIFIED MAY RESULT IN REJECTION OF YOUR OFFER. If by virtue of this amendment you desire to change an offer already submitted, such change may be made by telegram or letter, provided each telegram or letter makes reference to the solicitation and this amendment, and is received prior to the opening hour and date specified.							
12. ACCOUNTING AND APPROPRIATION DATA (If required)							
13. THIS ITEM APPLIES ONLY TO MODIFICATIONS OF CONTRACTS/ORDERS. IT MODIFIES THE CONTRACT/ORDER NO. AS DESCRIBED IN ITEM 14.							
A. THIS CHANGE ORDER IS ISSUED PURSUANT TO: (Specify authority) THE CHANGES SET FORTH IN ITEM 14 ARE MADE IN THE CONTRACT ORDER NO. IN ITEM 10A.							
B. THE ABOVE NUMBERED CONTRACT/ORDER IS MODIFIED TO REFLECT THE ADMINISTRATIVE CHANGES (such as changes in paying office, appropriation date, etc.) SET FORTH IN ITEM 14, PURSUANT TO THE AUTHORITY OF FAR 43.103(B).							
C. THIS SUPPLEMENTAL AGREEMENT IS ENTERED INTO PURSUANT TO AUTHORITY OF:							
D. OTHER (Specify type of modification and authority)							
E. IMPORTANT: Contractor <input type="checkbox"/> is not, <input type="checkbox"/> is required to sign this document and return _____ copies to the issuing office.							
14. DESCRIPTION OF AMENDMENT/MODIFICATION (Organized by UCF section headings, including solicitation/contract subject matter where feasible.) The above numbered solicitation for Lake Pontchartrain, Louisiana and Vicinity, Hurricane Project, Hurricane Katrina Repairs and Modifications, IHNC West Side, Sta. 9+29.15 W/L to Sta. 72+72.0 W/L, IHNC Lock to Vicinity Florida Avenue, Orleans Parish, LA is hereby amended as follows: Delete Drawings 1 thru 11 in their entirety and replace with attached drawings 1 thru 11. Proposal due date and time remains unchanged.							
Except as provided herein, all terms and conditions of the document referenced in Item 9A or 10A, as heretofore changed, remains unchanged and in full force and effect.							
15A. NAME AND TITLE OF SIGNER (Type or print)				16A. NAME AND TITLE OF CONTRACTING OFFICER (Type or print)			
				TEL: _____ EMAIL: _____			
15B. CONTRACTOR/OFFEROR _____ (Signature of person authorized to sign)		15C. DATE SIGNED		16B. UNITED STATES OF AMERICA BY _____ (Signature of Contracting Officer)		16C. DATE SIGNED 22-Feb-2006	

Safety is a Part
of Your Contract

**PLANS FOR
LAKE PONTCHARTRAIN, LA. AND VICINITY
HURRICANE PROTECTION
HURRICANE KATRINA
REPAIRS AND MODIFICATIONS
ORLEANS PARISH, LOUISIANA**

**I.H.N.C. - WEST SIDE
STA. 9+29.15 W/L TO STA. 72+72.0 W/L
I.H.N.C. LOCK TO VIC. FLORIDA AVE.**

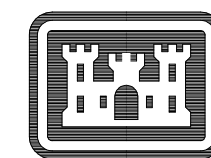


U. S. ARMY
CORPS OF ENGINEERS
NEW ORLEANS DISTRICT

February 2006


**SOLICITATION NO.
W912P8-06-R-0121**

URS


3500 N. Causeway Blvd., Suite 900
Metairie, Louisiana 70002
(504) 837-6326

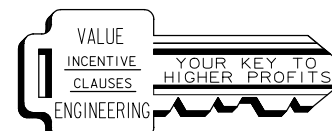

Safety is a Part
of Your Contract

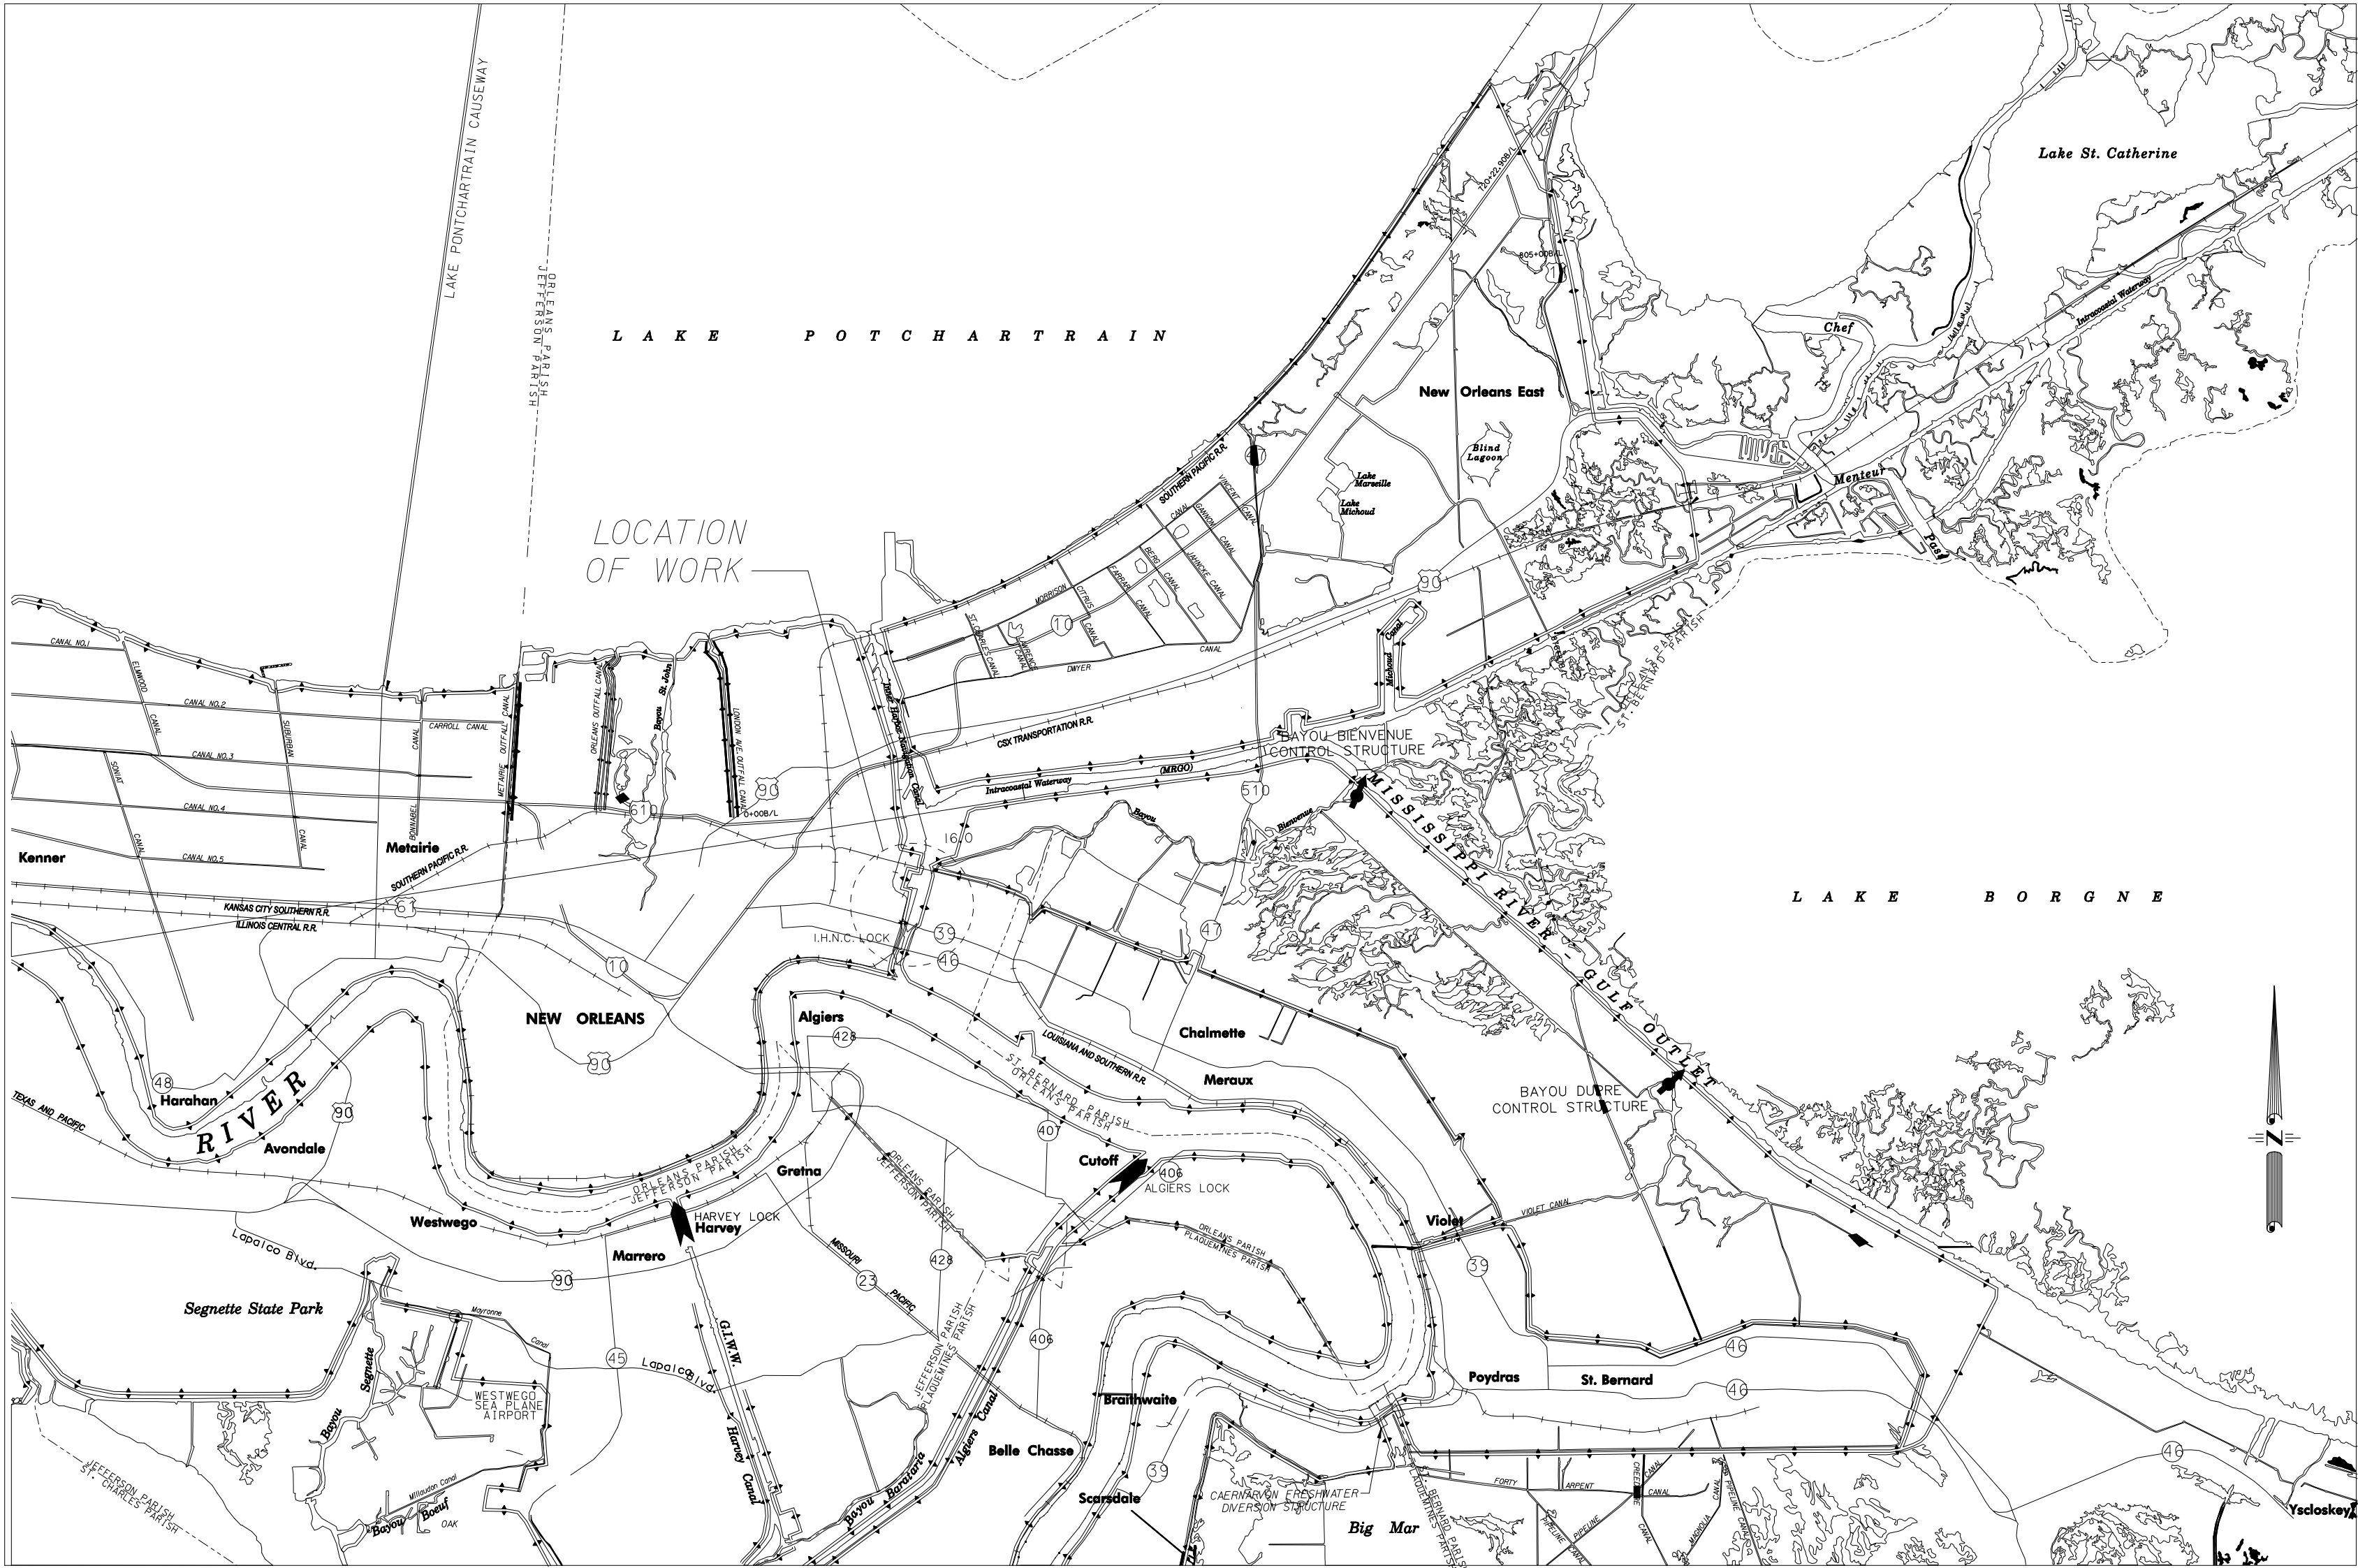

LOCATION MAP

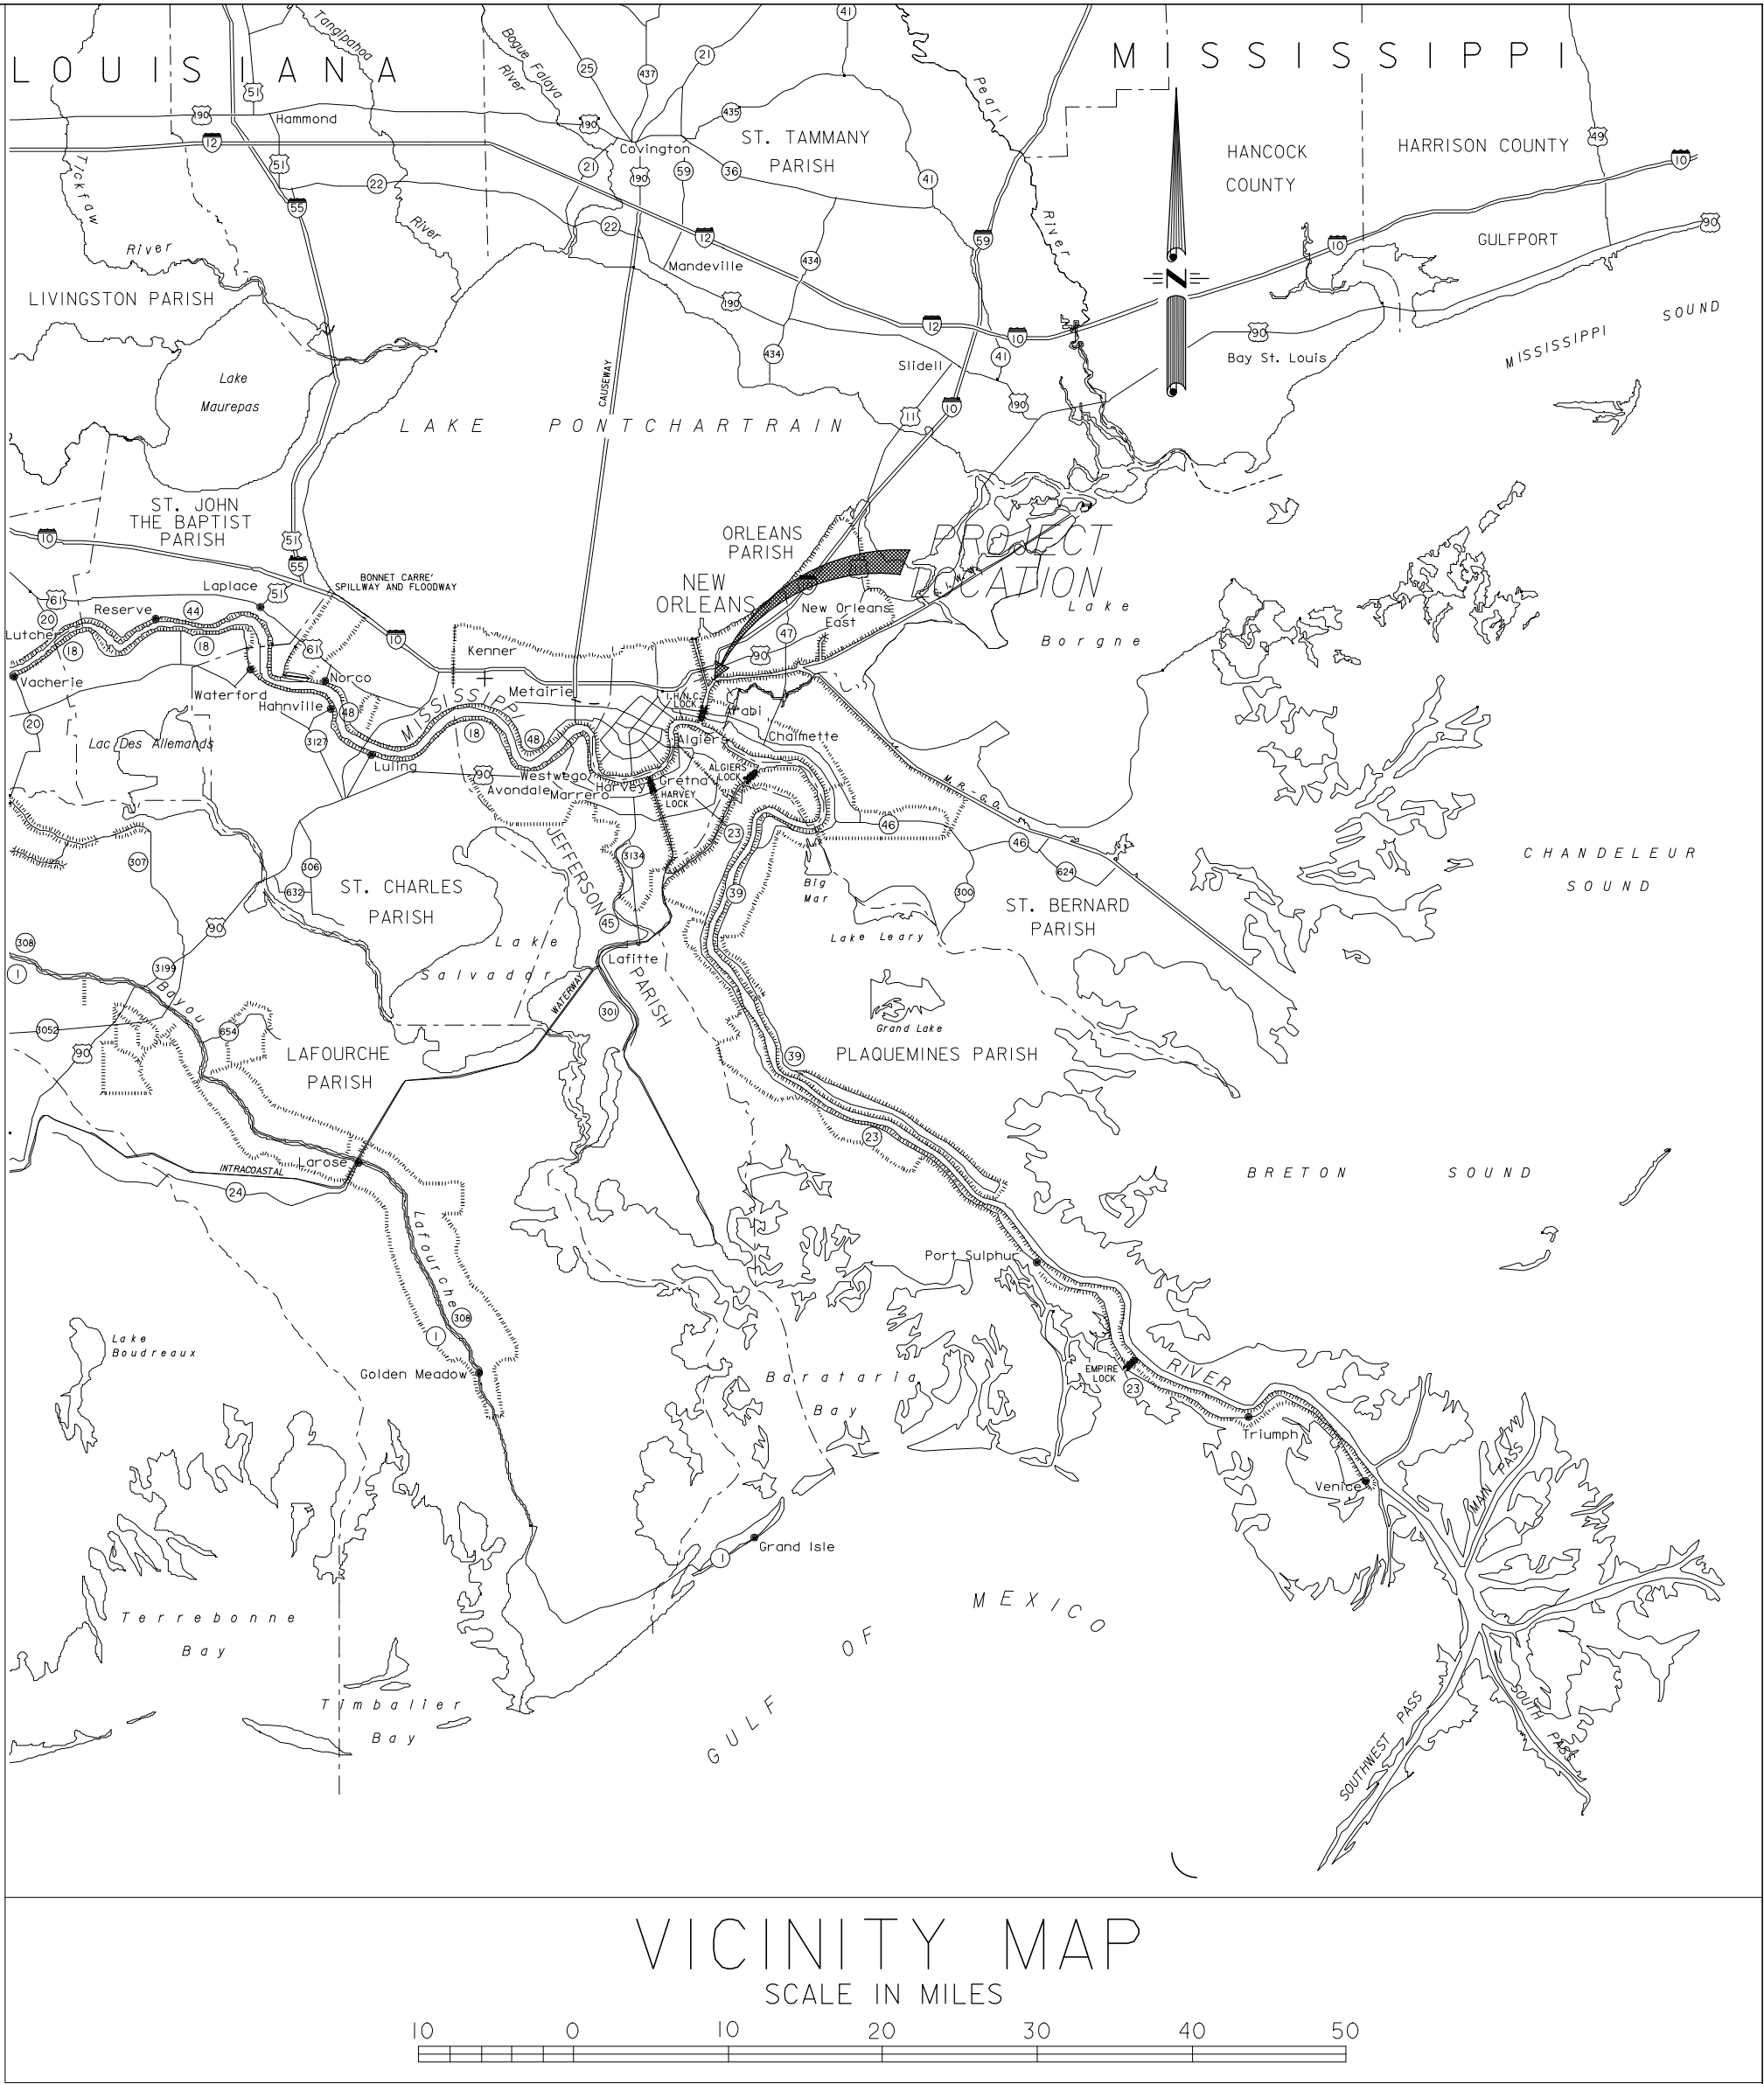

VICINITY MAP
SCALE IN MILES

BENCH MARK DATA

DESIGNATION	DESCRIPTION	ELEVATION
M 152	IN NEW ORLEANS, AT THE INTERSECTION OF STATE HWY. 46 (ST. CLAUDE AVE.) AND THE INNER HARBOR NAVIGATION CANAL, NEAR THE NORTH END OF THE EAST CONCRETE LOCK OF THE CANAL 270.0 M (885.8 FT.) NORTHEAST OF THE NORTH CURB OF THE HIGHWAY, 12.6 M (41.3 FT.) SOUTH OF THE NORTH END OF THE LOCK, 7.9 M (25.9 FT.) EAST OF THE EAST EDGE OF THE CANAL, 0.6 M (2.0 FT.) WEST OF THE EAST EDGE OF THE LOCK, 0.2 M (0.7 FT.) NORTH OF THE NORTHEAST CORNER OF A HANDRAIL, AND LEVEL WITH THE WESTBOUND LANES OF THE HIGHWAY. NOTE--THE MARK IS ON PROPERTY OWNED BY THE U. S. ARMY CORPS OF ENGINEERS, 4635 URQUART ST. NEW ORLEANS, LA. 70117.	20.28 NAVD 88




URS 3500 N. Causeway Blvd., Suite 900
Metairie, Louisiana 70002
(504) 837-6326

INDEX TO DRAWINGS

DWG.	TITLE	DWG.	TITLE	DWG.	TITLE
1	VICINITY MAP, LOCATION MAP AND INDEX TO DRAWINGS				
2	PLAN - STA. 9+29.15 W/L TO STA. 18+50.0 W/L				
3	PLAN - STA. 18+50.0 W/L TO STA. 28+00.0 W/L				
4	PLAN - STA. 28+00.0 W/L TO STA. 35+80.0 W/L				
5	PLAN - STA. 35+80.0 W/L TO STA. 43+00.0 W/L				
6	PLAN - STA. 43+00.0 W/L TO STA. 50+20.0 W/L				
7	PLAN - STA. 50+20.0 W/L TO STA. 59+00.0 W/L				
8	PLAN - STA. 59+00.0 W/L TO STA. 66+30.0 W/L				
9	PLAN - STA. 66+30.0 W/L TO STA. 72+72.0 W/L				
10	TYPICAL SECTIONS				
11	TYPICAL SECTION AT I.H.N.C. LOCK				

MARK	DESCRIPTION	DATE
	LAKE PONTCHARTRAIN, LOUISIANA, AND VICINITY HURRICANE PROTECTION HURRICANE KATRINA REPAIRS AND MODIFICATIONS I.H.N.C. WEST SIDE STA. 9+29.15 W/L TO STA. 72+72.0 W/L I.H.N.C. LOCK TO VICINITY FLORIDA AVE. ORLEANS PARISH, LA. VICINITY MAP, LOCATION MAP AND INDEX TO DRAWINGS U. S. ARMY ENGINEER DISTRICT, NEW ORLEANS CORPS OF ENGINEERS NEW ORLEANS, LOUISIANA	
DESIGNED BY: R.W.Y. CHECKED BY: R.J.G. DRAWN BY: B.H.D. DATE: JAN. 2006	PLOT SCALE: X PLOT DATE: JAN. 2006 FILE NAME: X SOLICITATION NO. W912P8-06-R-0121	FILE NO. H-X-XXXXX DWG. 1 OF 11

Safety is a Part
of Your Contract

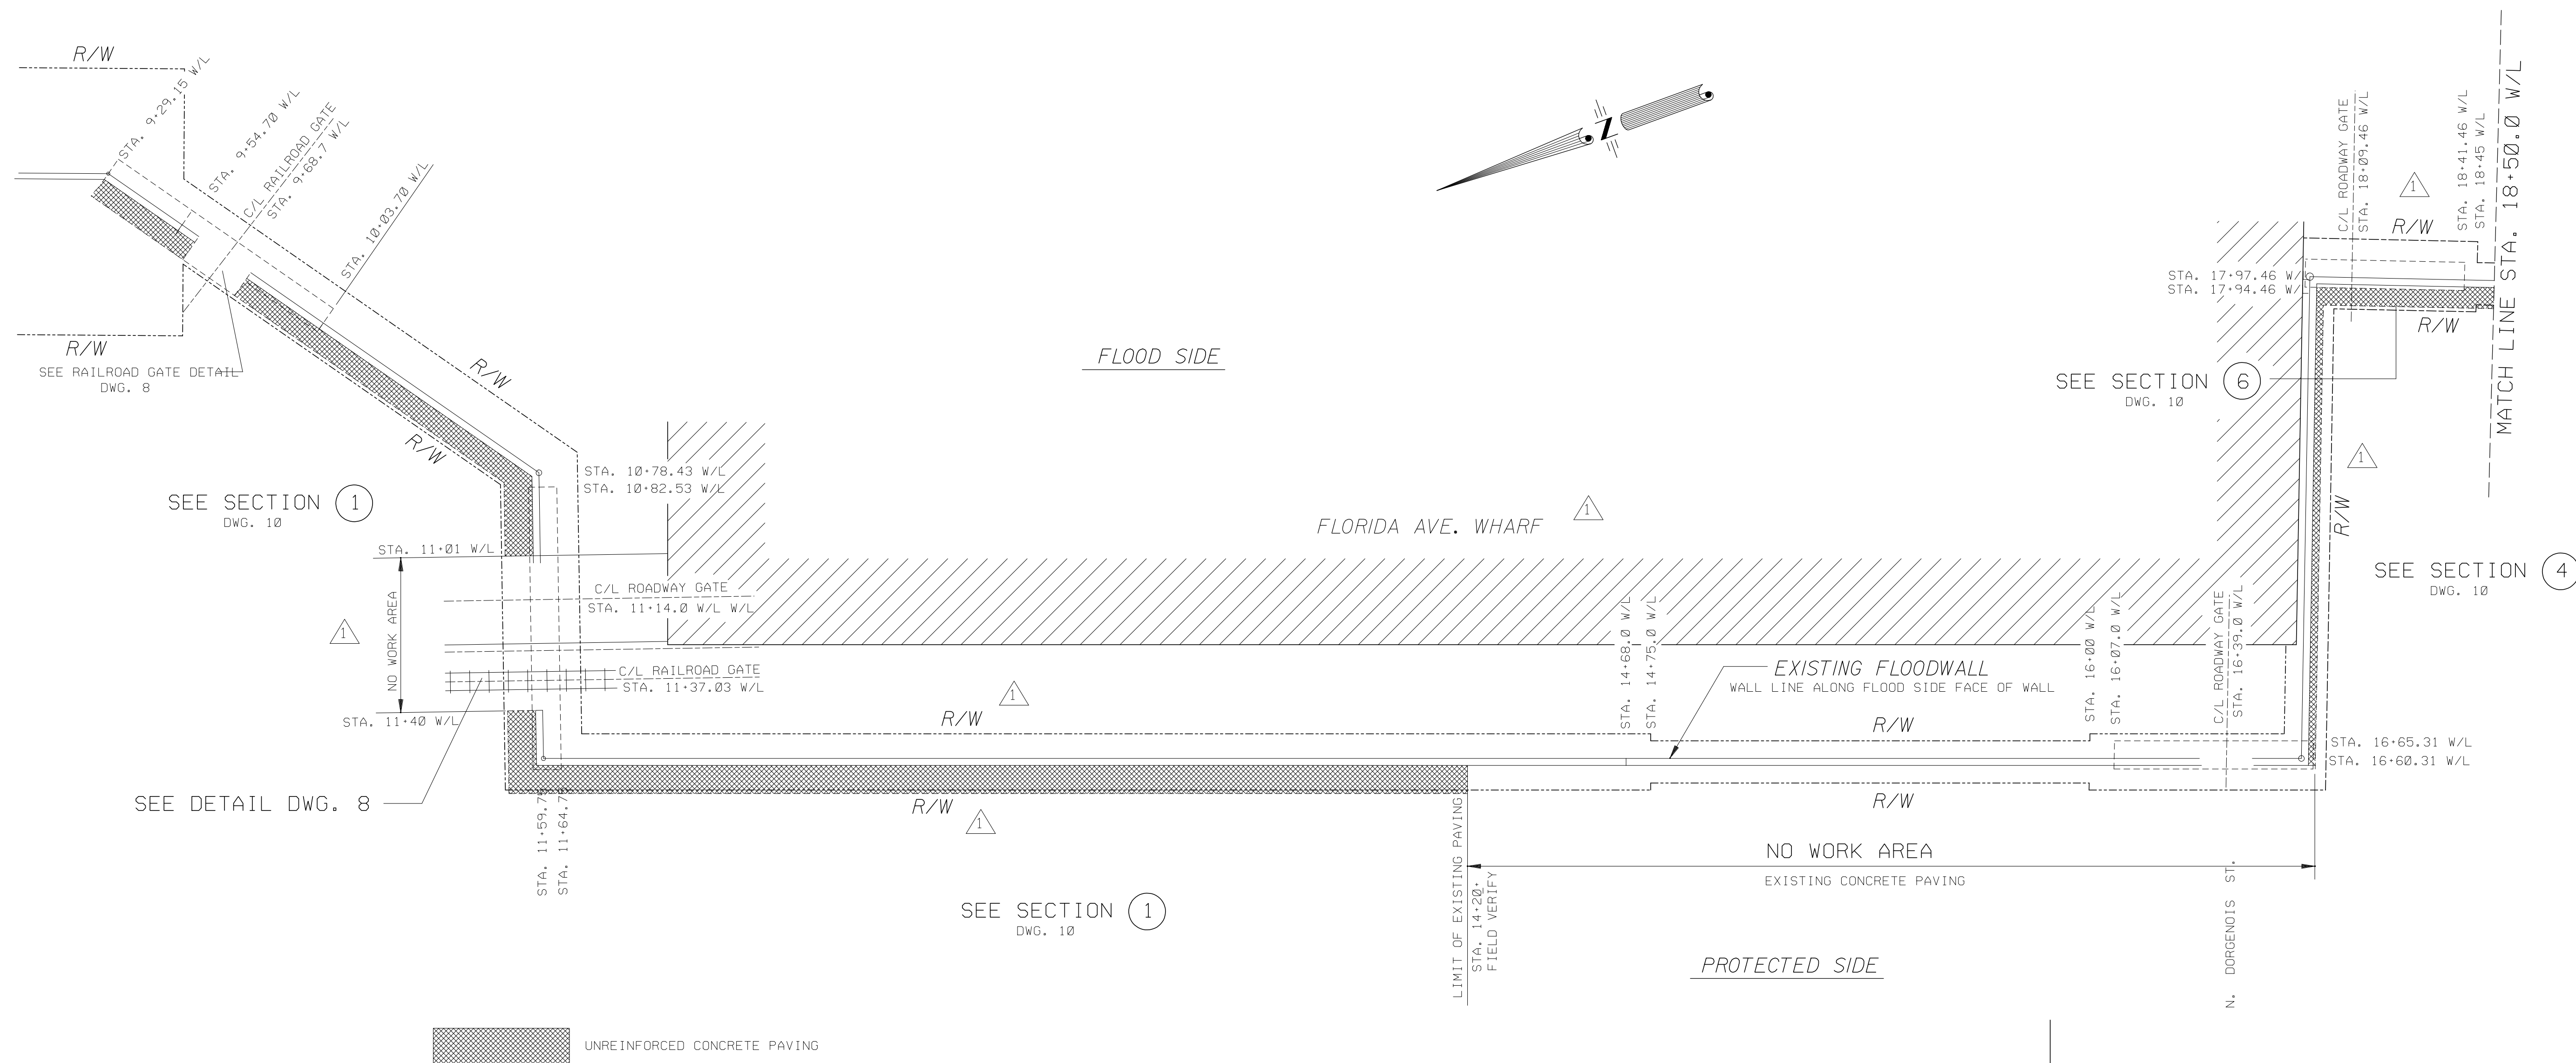

PLAN

SCALE: 1" = 20'




URS

3500 N. Causeway Blvd., Suite 900
Metairie, Louisiana 70002
(504) 837-6326

1	ADDED R/W AND MISC. INFORMATION. AMEND. 1		2-22-06
	MARK	DESCRIPTION	DATE
LAKE PONTCHARTRAIN, LOUISIANA, AND VICINITY HURRICANE KATRINA REPAIRS AND MODIFICATIONS I.H.N.C. WEST SIDE STA. 9+29.15 W/L TO STA. 72+72.0 W/L I.H.N.C. LOCK TO VICINITY FLORIDA AVE. ORLEANS PARISH, LA. PLAN STA. 9+29.15 W/L TO STA. 18+50.0 W/L U. S. ARMY ENGINEER DISTRICT, NEW ORLEANS CORPS OF ENGINEERS NEW ORLEANS, LOUISIANA			
DESIGNED BY: R.W.Y.	PLOT SCALE: X	PLOT DATE: FEB. 2006	FILE NAME: X
CHECKED BY: R.J.G.			
DRAWN BY: B.H.D.			
DATE: FEBRUARY 2006			
SOLICITATION NO. W912P8-06-R-0121			FILE NO. H-X-XXXXX DWG. 2 OF 11

Safety is a Part
of Your Contract

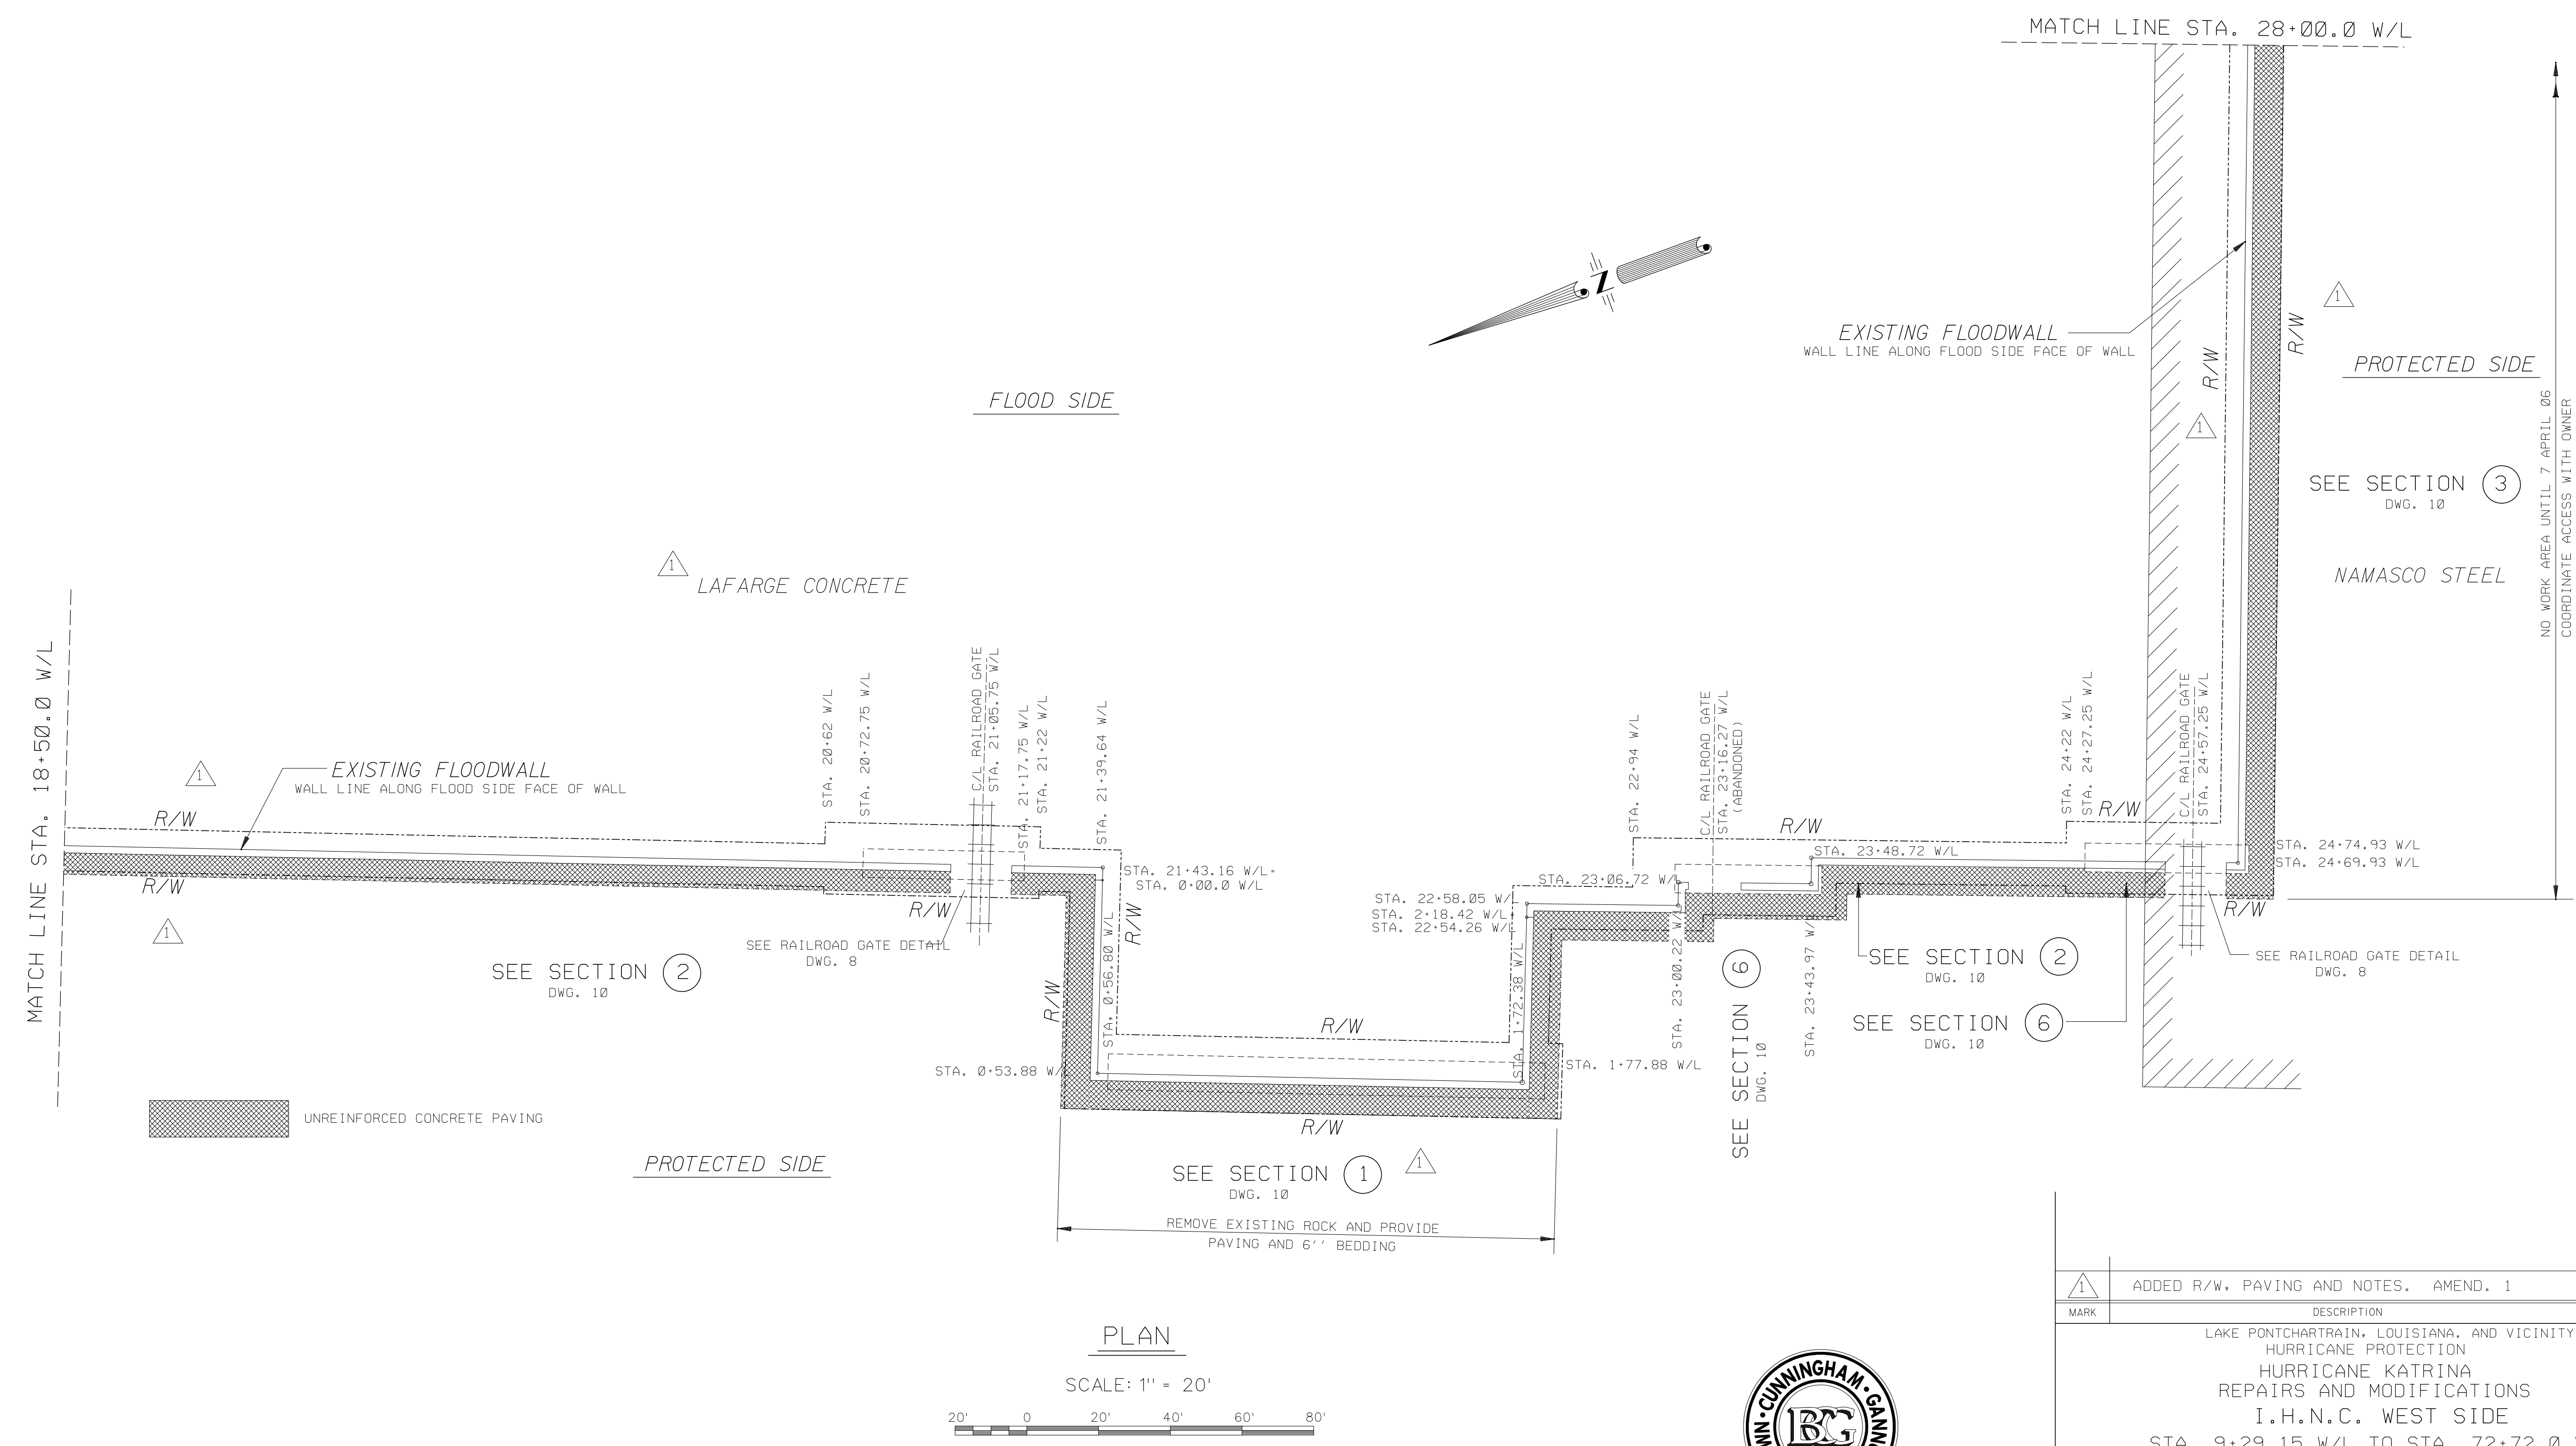

PLAN


SCALE: 1" = 20'



URS
3500 N. Causeway Blvd., Suite 900
Metairie, Louisiana 70002
(504) 837-6326

1	ADDED R/W, PAVING AND NOTES. AMEND. 1	2-22-06
MARK	DESCRIPTION	DATE
LAKE PONTCHARTRAIN, LOUISIANA, AND VICINITY HURRICANE KATRINA REPAIRS AND MODIFICATIONS I.H.N.C. WEST SIDE STA. 9+29.15 W/L TO STA. 72+72.0 W/L I.H.N.C. LOCK TO VICINITY FLORIDA AVE. ORLEANS PARISH, LA. PLAN STA. 18+50.0 W/L TO STA. 28+00.0 W/L		
U. S. ARMY ENGINEER DISTRICT, NEW ORLEANS CORPS OF ENGINEERS NEW ORLEANS, LOUISIANA		
DESIGNED BY: R.W.Y. CHECKED BY: R.J.G. DRAWN BY: B.H.D. DATE: FEBRUARY 2006	PLOT SCALE: X	PLOT DATE: FEB. 2006
FILE NAME: X SOLICITATION NO. W912P8-06-R-0121	FILE NO. H-X-XXXXX DWG. 3 OF 11	

Safety is a Part
of Your Contract

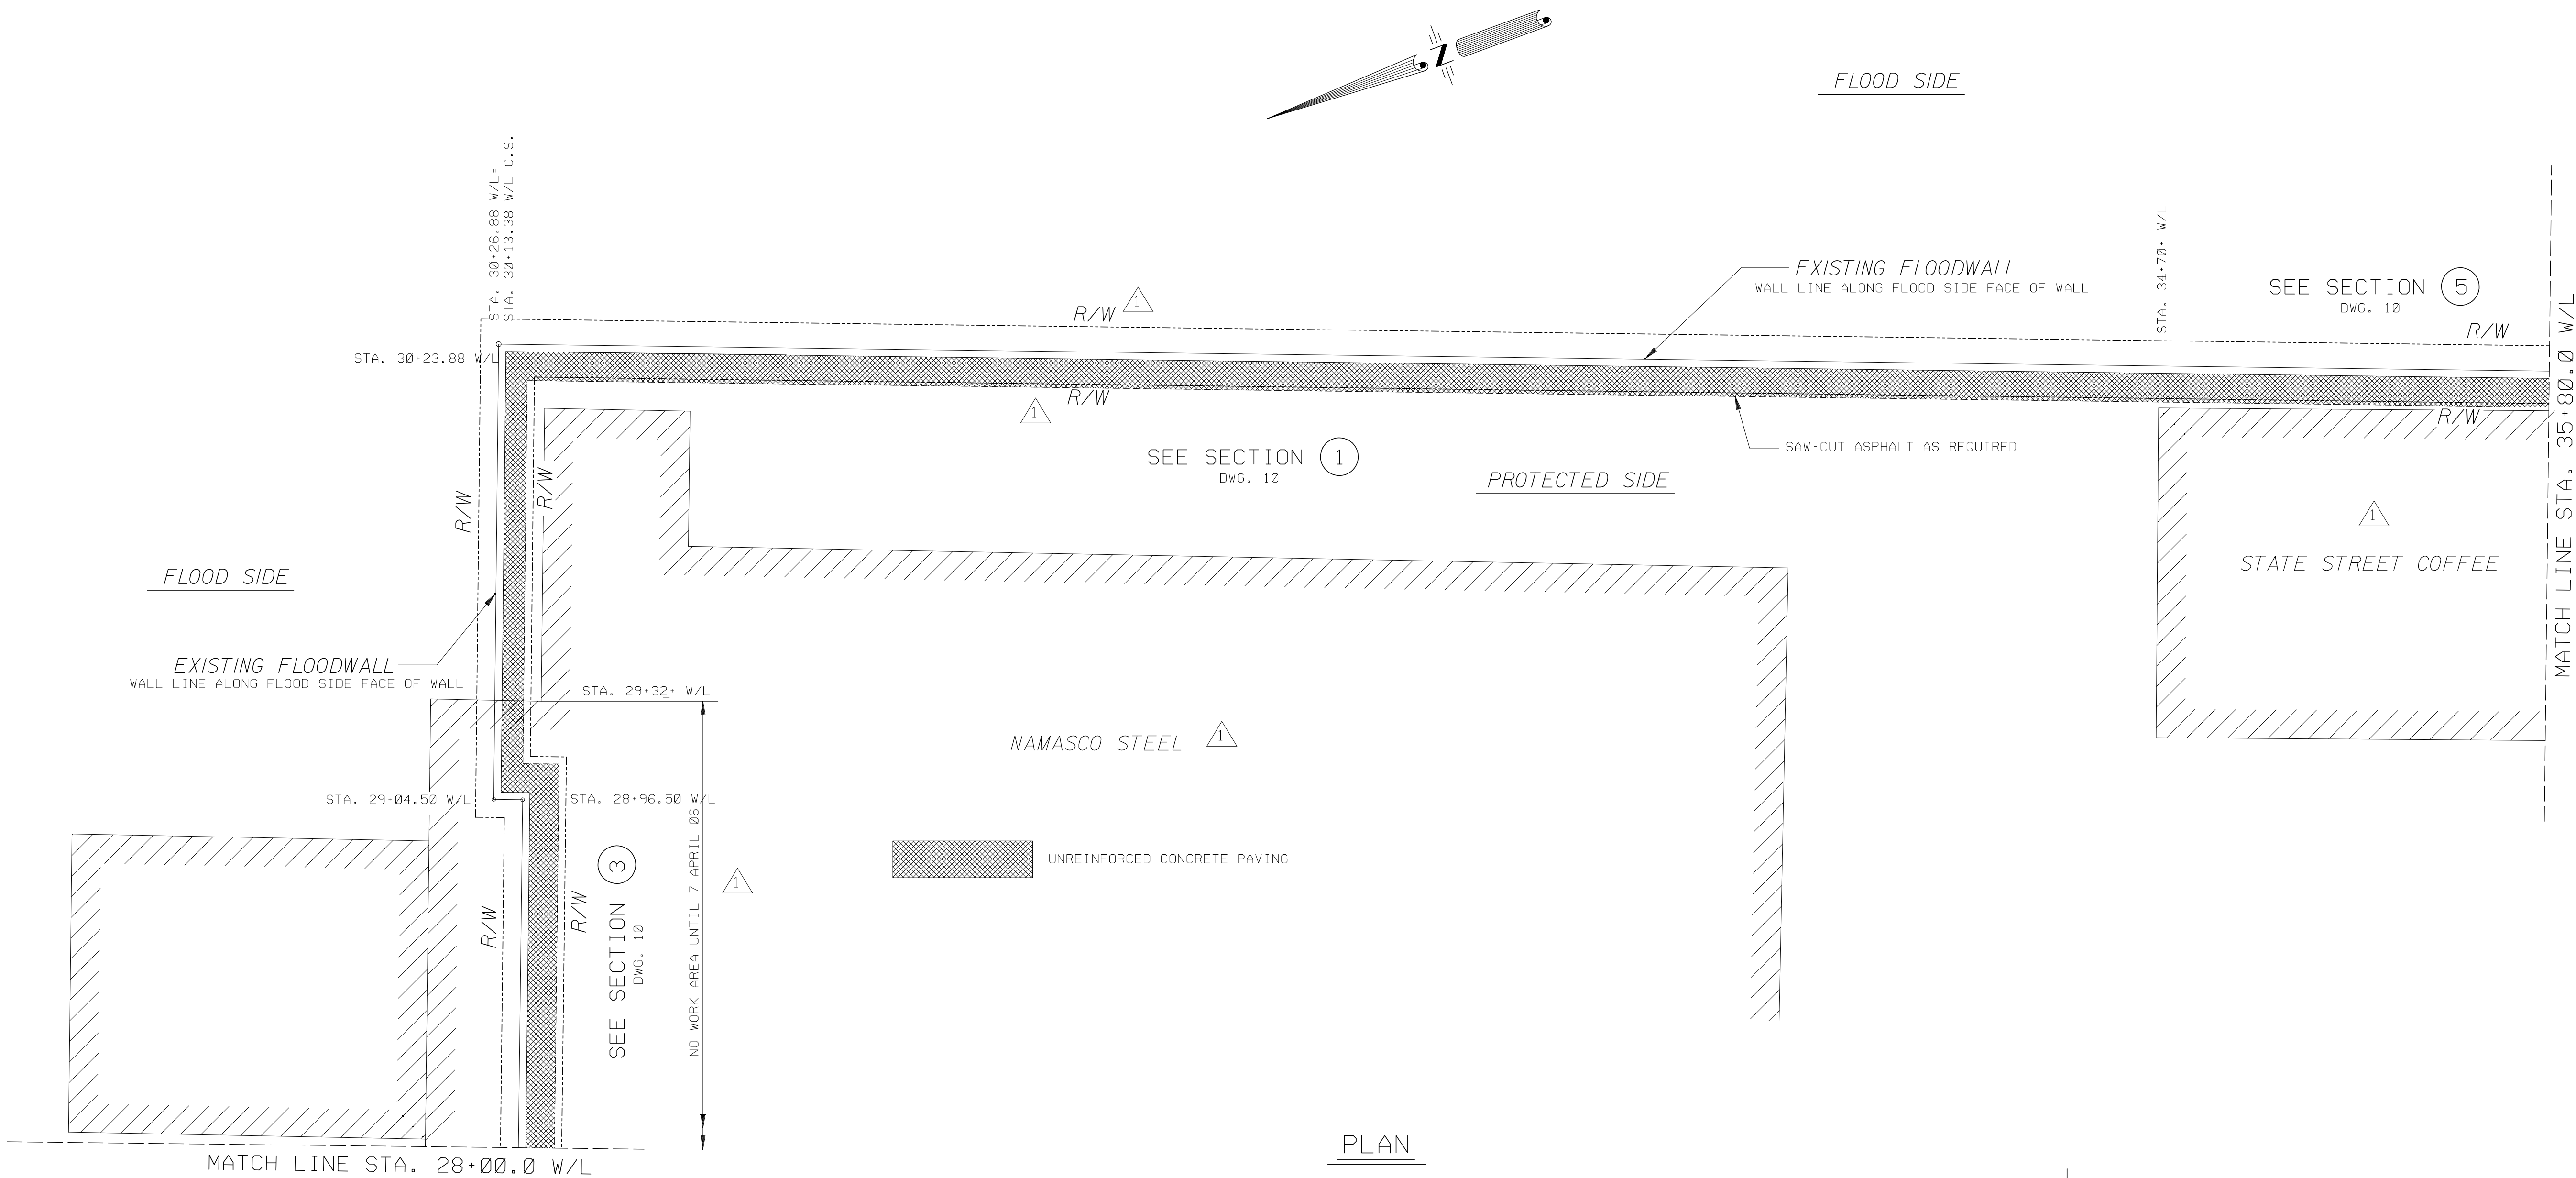

PLAN


SCALE: 1" = 20'






URS

3500 N. Causeway Blvd., Suite 900
Metairie, Louisiana 70002
(504) 837-6326

1	ADDED R/W, MISC. INFO, CHANGED DATE, AMEND. 1	2-22-06
MARK	DESCRIPTION	DATE
LAKE PONTCHARTRAIN, LOUISIANA, AND VICINITY HURRICANE PROTECTION HURRICANE KATRINA REPAIRS AND MODIFICATIONS I.H.N.C. WEST SIDE STA. 9+29.15 W/L TO STA. 72+72.0 W/L I.H.N.C. LOCK TO VICINITY FLORIDA AVE. ORLEANS PARISH, LA. PLAN STA. 28+00.0 W/L TO STA. 35+80.0 W/L		
U. S. ARMY ENGINEER DISTRICT, NEW ORLEANS CORPS OF ENGINEERS NEW ORLEANS, LOUISIANA		
DESIGNED BY: R.W.Y. CHECKED BY: R.J.G. DRAWN BY: B.H.D. DATE: FEBRUARY 2006	PLOT SCALE: X PLOT DATE: FEB. 2006	FILE NAME: X SOLICITATION NO. W912P8-06-R-0121 FILE NO. H-X-XXXXX DWG. 4 OF 11

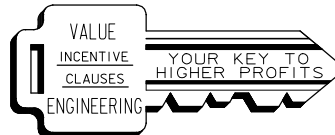


Safety is a Part
of Your Contract

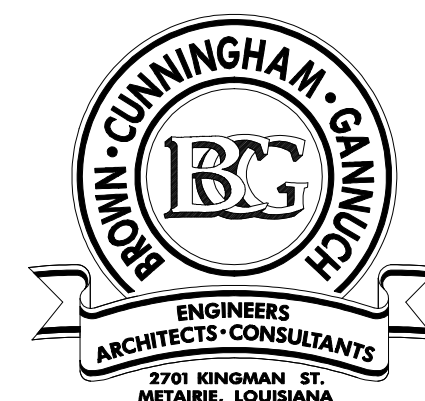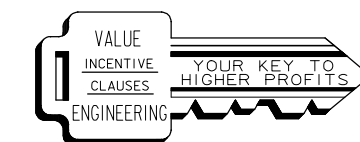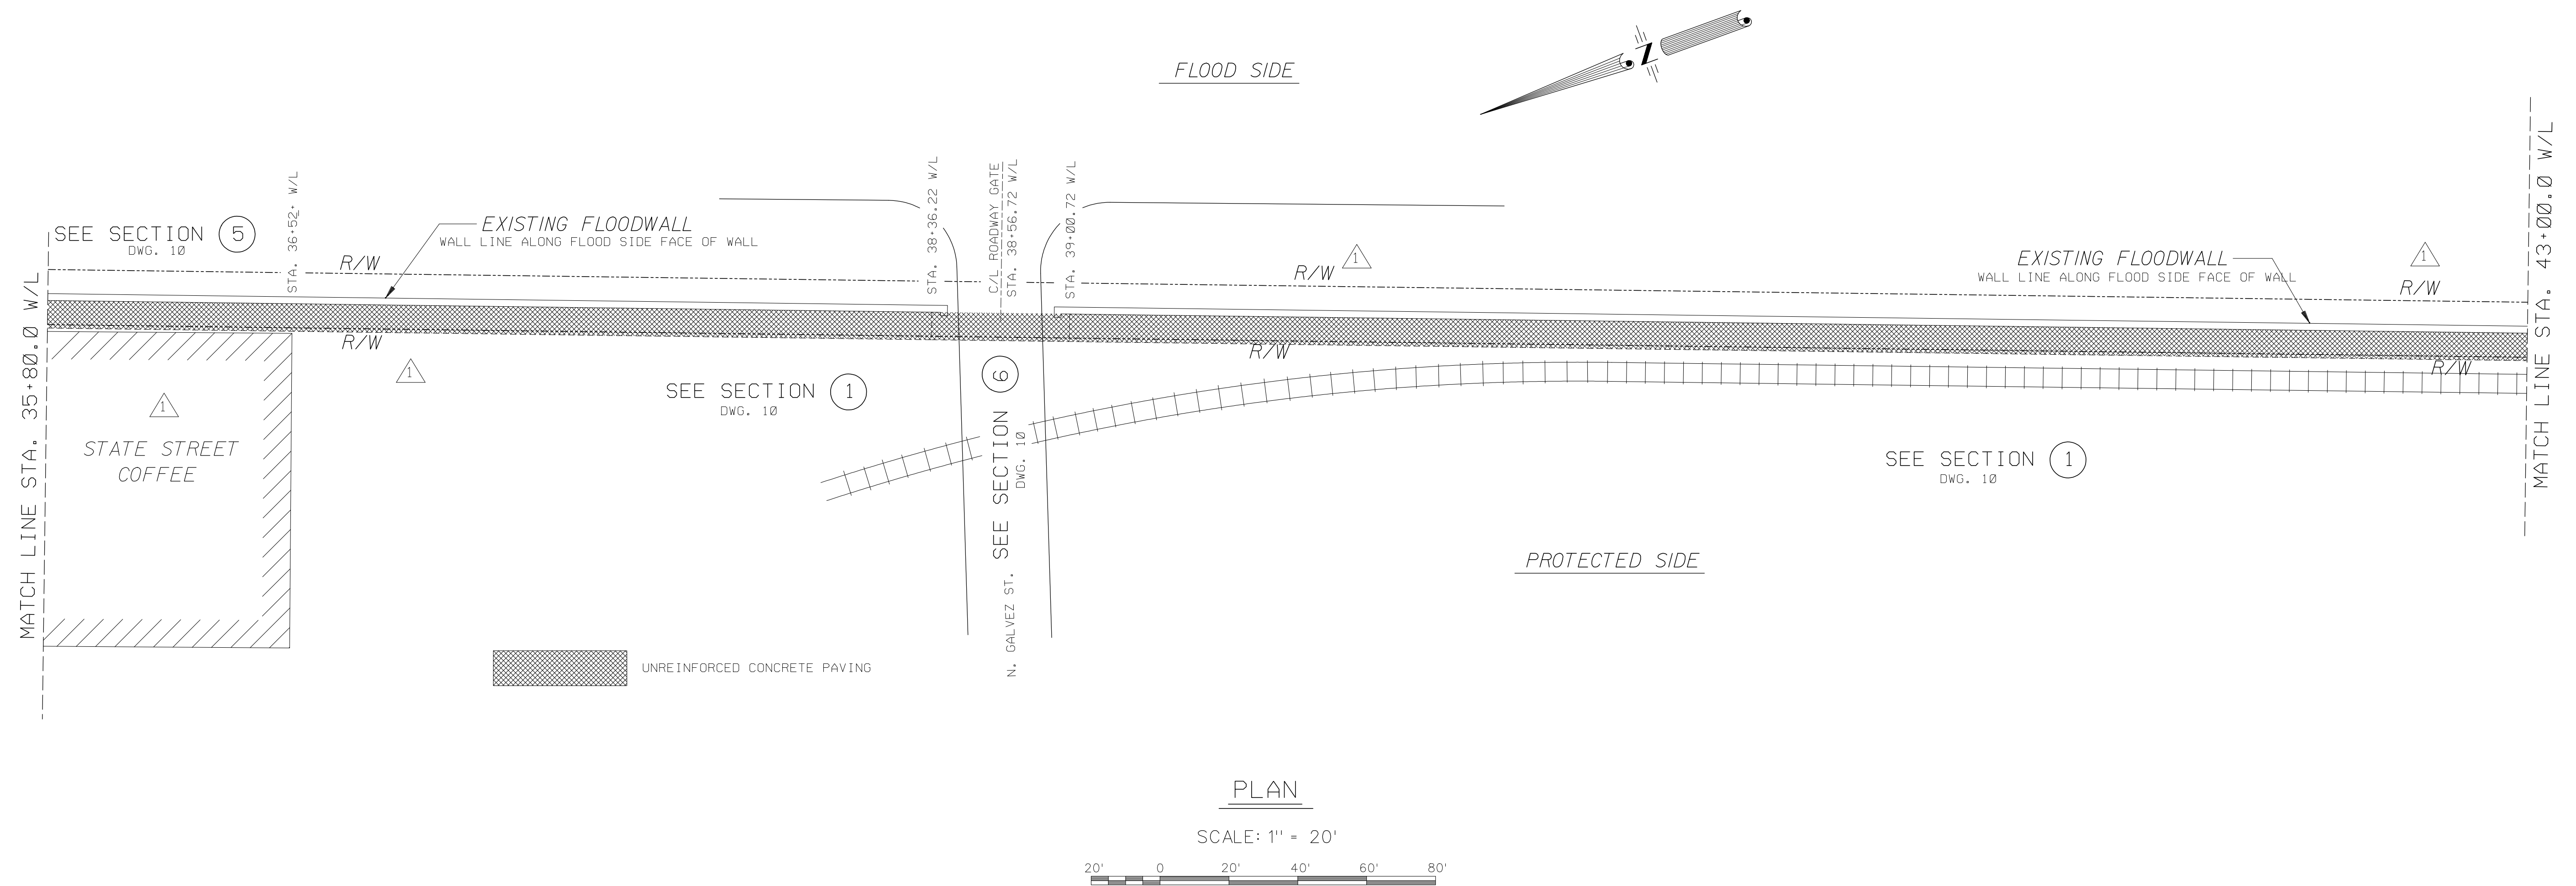

1	ADDED R/W AND MISC. INFORMATION. AMEND. 1	2-22-06
MARK	DESCRIPTION	DATE
LAKE PONTCHARTRAIN, LOUISIANA, AND VICINITY HURRICANE PROTECTION HURRICANE KATRINA REPAIRS AND MODIFICATIONS I.H.N.C. WEST SIDE STA. 9+29.15 W/L TO STA. 72+72.0 W/L I.H.N.C. LOCK TO VICINITY FLORIDA AVE. ORLEANS PARISH, LA. PLAN STA. 35+80.0 W/L TO STA. 43+00.0 W/L		
U. S. ARMY ENGINEER DISTRICT, NEW ORLEANS CORPS OF ENGINEERS NEW ORLEANS, LOUISIANA		
DESIGNED BY: R.W.Y. CHECKED BY: R.J.G. DRAWN BY: B.H.D. DATE: FEBRUARY 2006	PLOT SCALE: X PLOT DATE: FEB. 2006	FILE NAME: X SOLICITATION NO. W912P8-06-R-0121 FILE NO. H-X-XXXXX DWG. 5 OF 11



Safety is a Part
of Your Contract

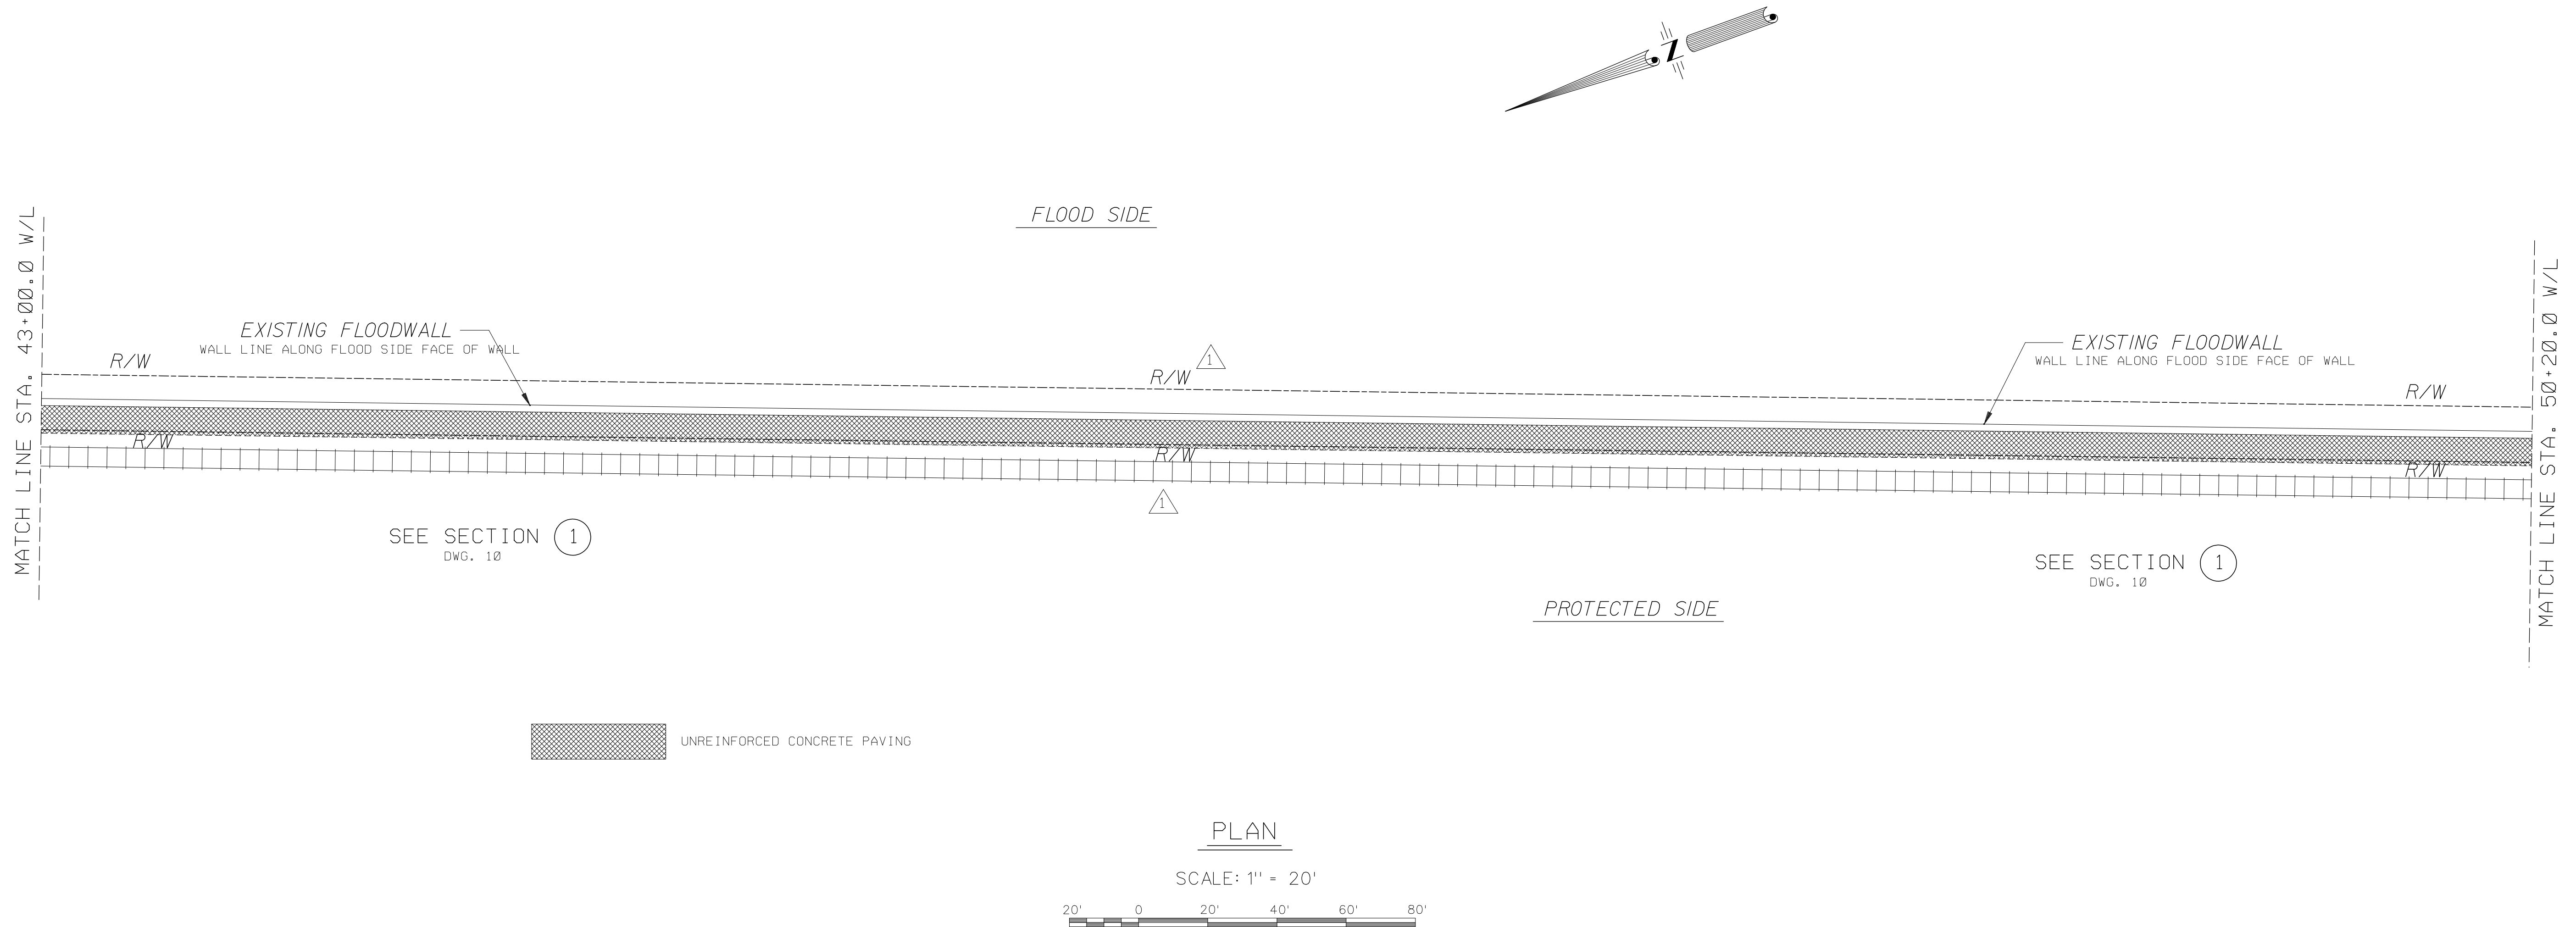

URS 3500 N. Causeway Blvd., Suite 900
Metairie, Louisiana 70002
(504) 837-6326

①	ADDED R/W. AMEND. 1	2-22-06
MARK	DESCRIPTION	DATE
LAKE PONTCHARTRAIN, LOUISIANA, AND VICINITY HURRICANE PROTECTION HURRICANE KATRINA REPAIRS AND MODIFICATIONS I.H.N.C. WEST SIDE STA. 9+29.15 W/L TO STA. 72+72.0 W/L I.H.N.C. LOCK TO VICINITY FLORIDA AVE. ORLEANS PARISH, LA. PLAN STA. 43+00.0 W/L TO STA. 50+20.0 W/L		
U. S. ARMY ENGINEER DISTRICT, NEW ORLEANS CORPS OF ENGINEERS NEW ORLEANS, LOUISIANA		
DESIGNED BY: R.W.Y. CHECKED BY: R.J.G. DRAWN BY: B.H.D. DATE: FEBRUARY 2006	PLOT SCALE: X	PLOT DATE: FEB. 2006
FILE NAME: X SOLICITATION NO. W912P8-06-R-0121	FILE NO. H-X-XXXXX DWG. 6 OF 11	

Safety is a Part
of Your Contract

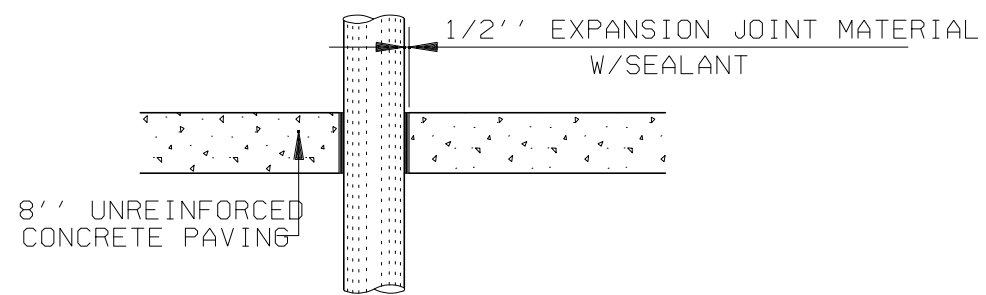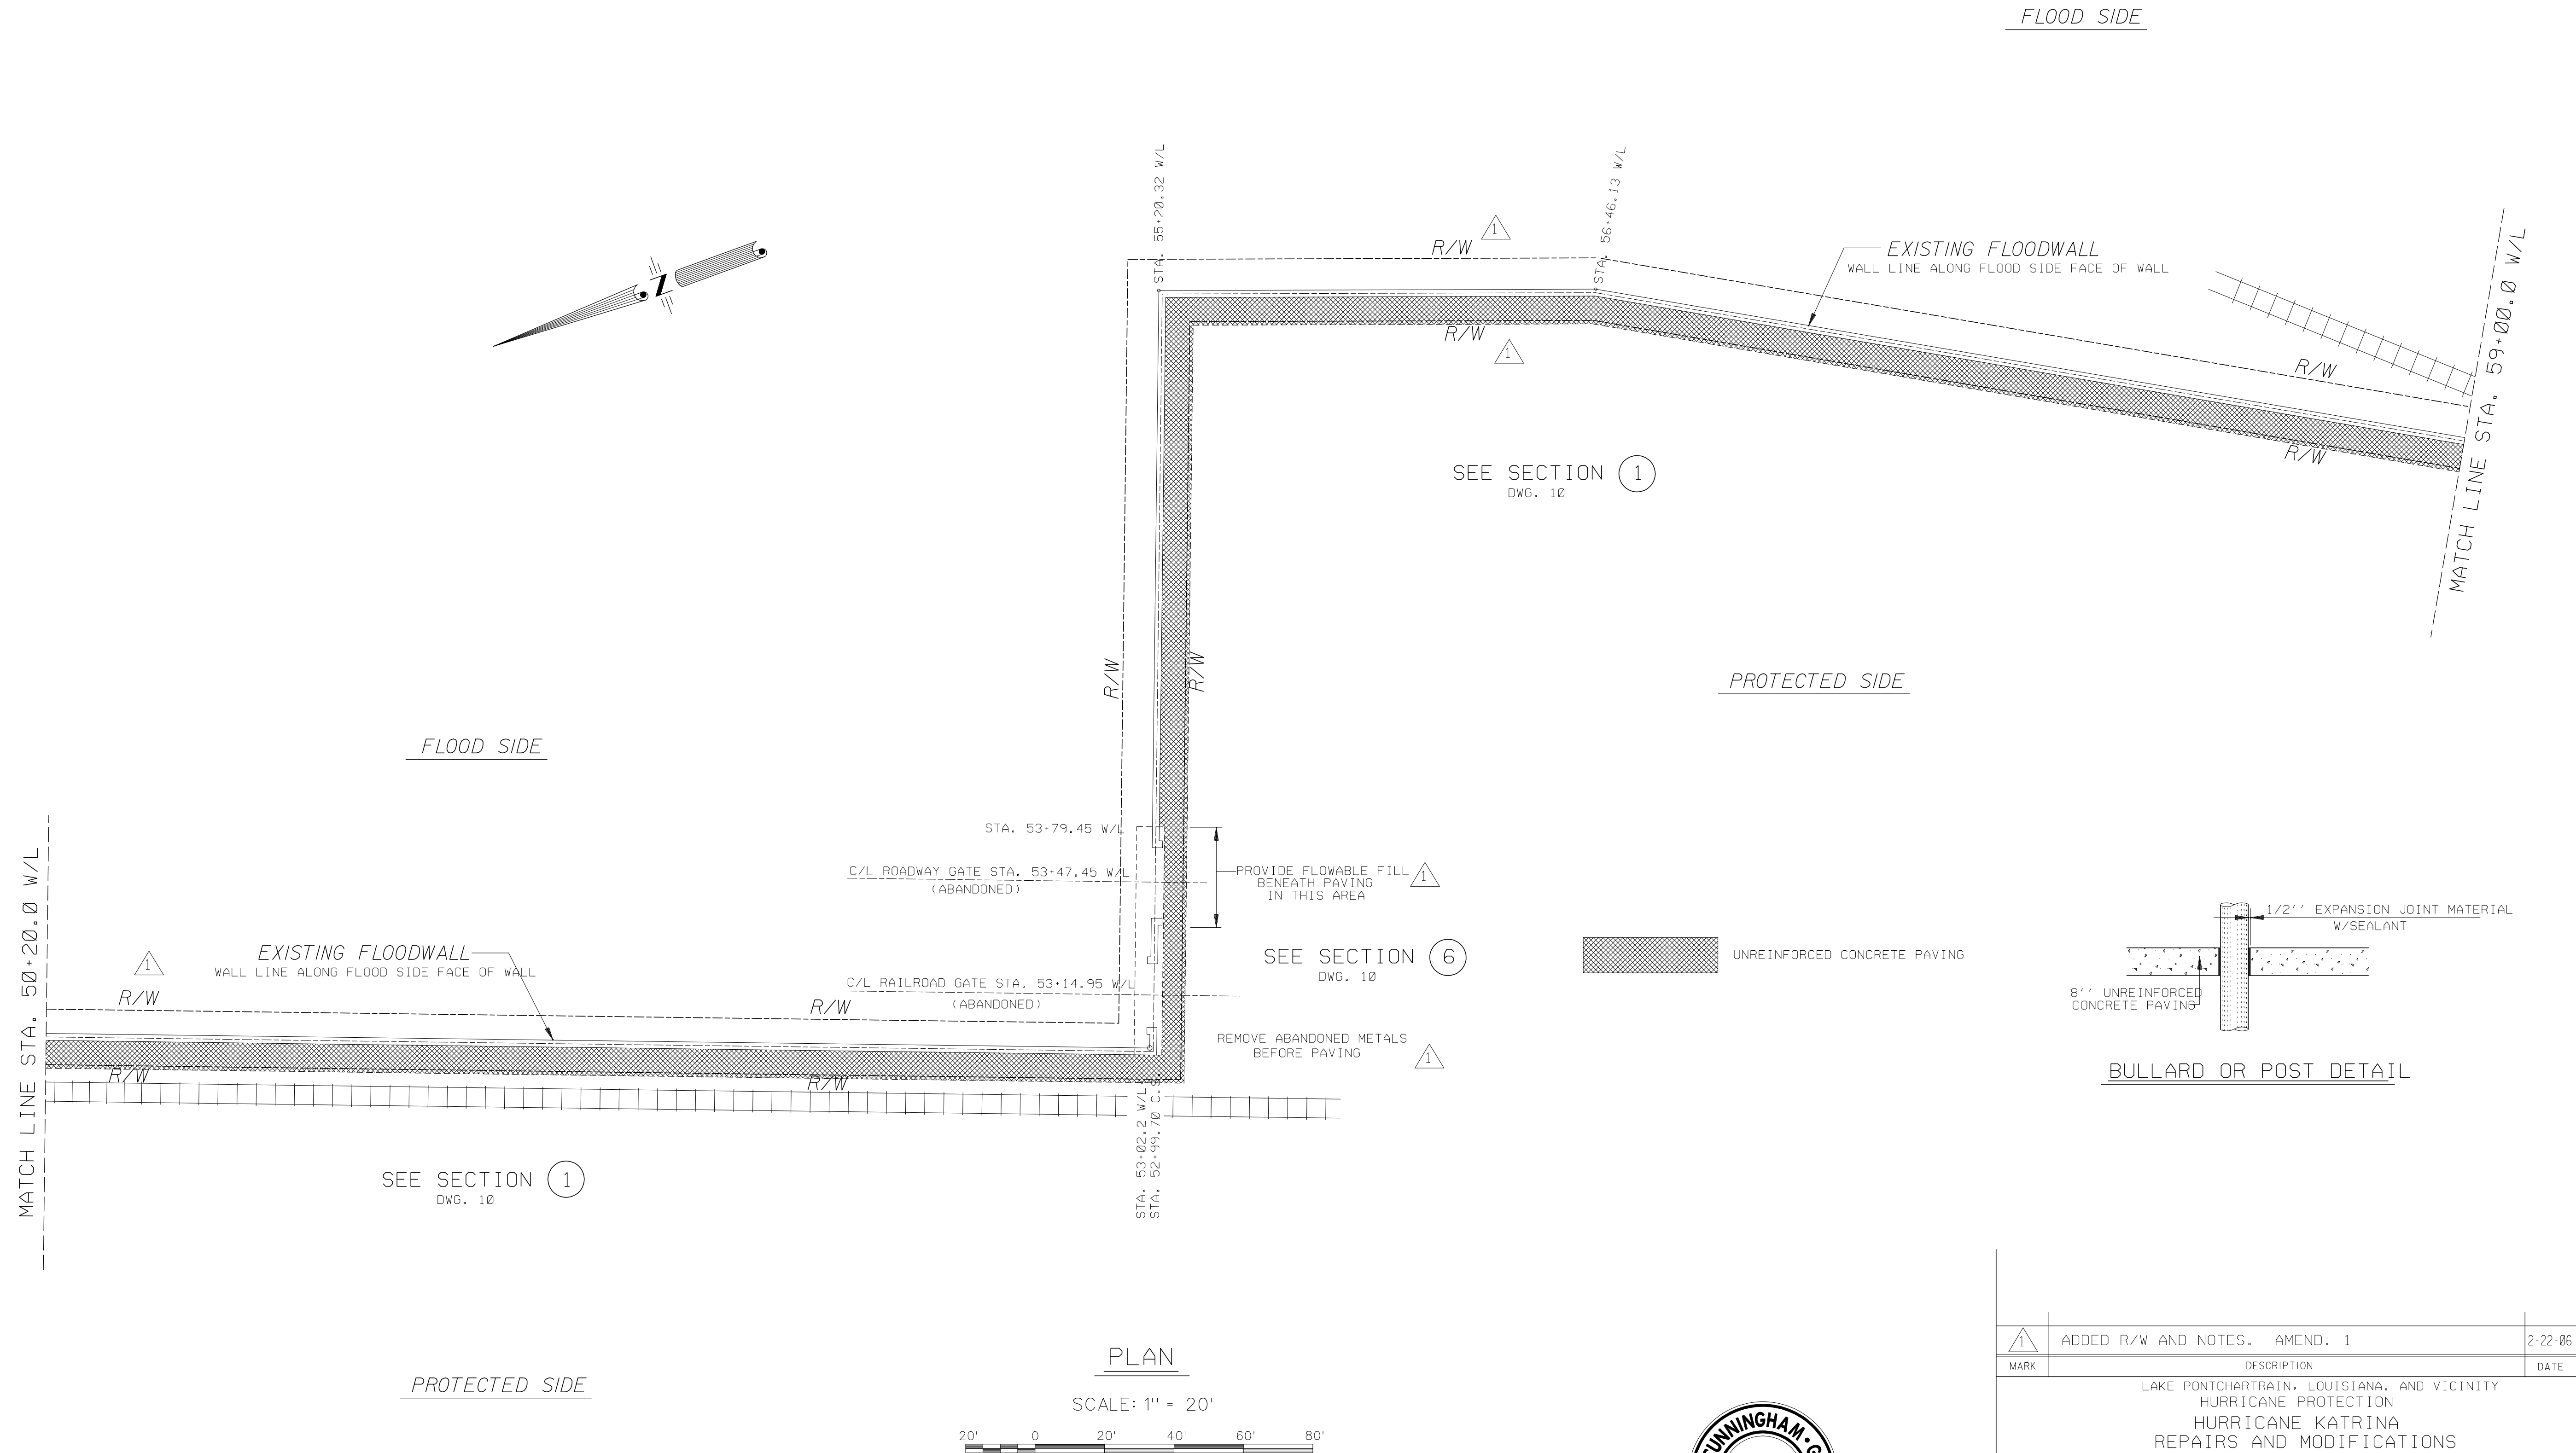


BULLARD OR POST DETAIL





URS 3500 N. Causeway Blvd., Suite 900
Metairie, Louisiana 70002
(504) 837-6326

1	ADDED R/W AND NOTES. AMEND. 1	2-22-06
MARK	DESCRIPTION	DATE
LAKE PONTCHARTRAIN, LOUISIANA, AND VICINITY HURRICANE PROTECTION HURRICANE KATRINA REPAIRS AND MODIFICATIONS I.H.N.C. WEST SIDE STA. 9+29.15 W/L TO STA. 72+72.0 W/L I.H.N.C. LOCK TO VICINITY FLORIDA AVE. ORLEANS PARISH, LA. PLAN STA. 50+20.0 W/L TO STA. 59+00.0 W/L		
U. S. ARMY ENGINEER DISTRICT, NEW ORLEANS CORPS OF ENGINEERS NEW ORLEANS, LOUISIANA		
DESIGNED BY: R.W.Y. CHECKED BY: R.J.G. DRAWN BY: B.H.D. DATE: FEBRUARY 2006	PLOT SCALE: X PLOT DATE: FEB. 2006	FILE NAME: X SOLICITATION NO. W912P8-06-R-0121 FILE NO. H-X-XXXXX DWG. 7 OF 11

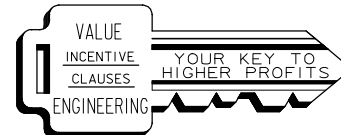

Safety is a Part
of Your Contract

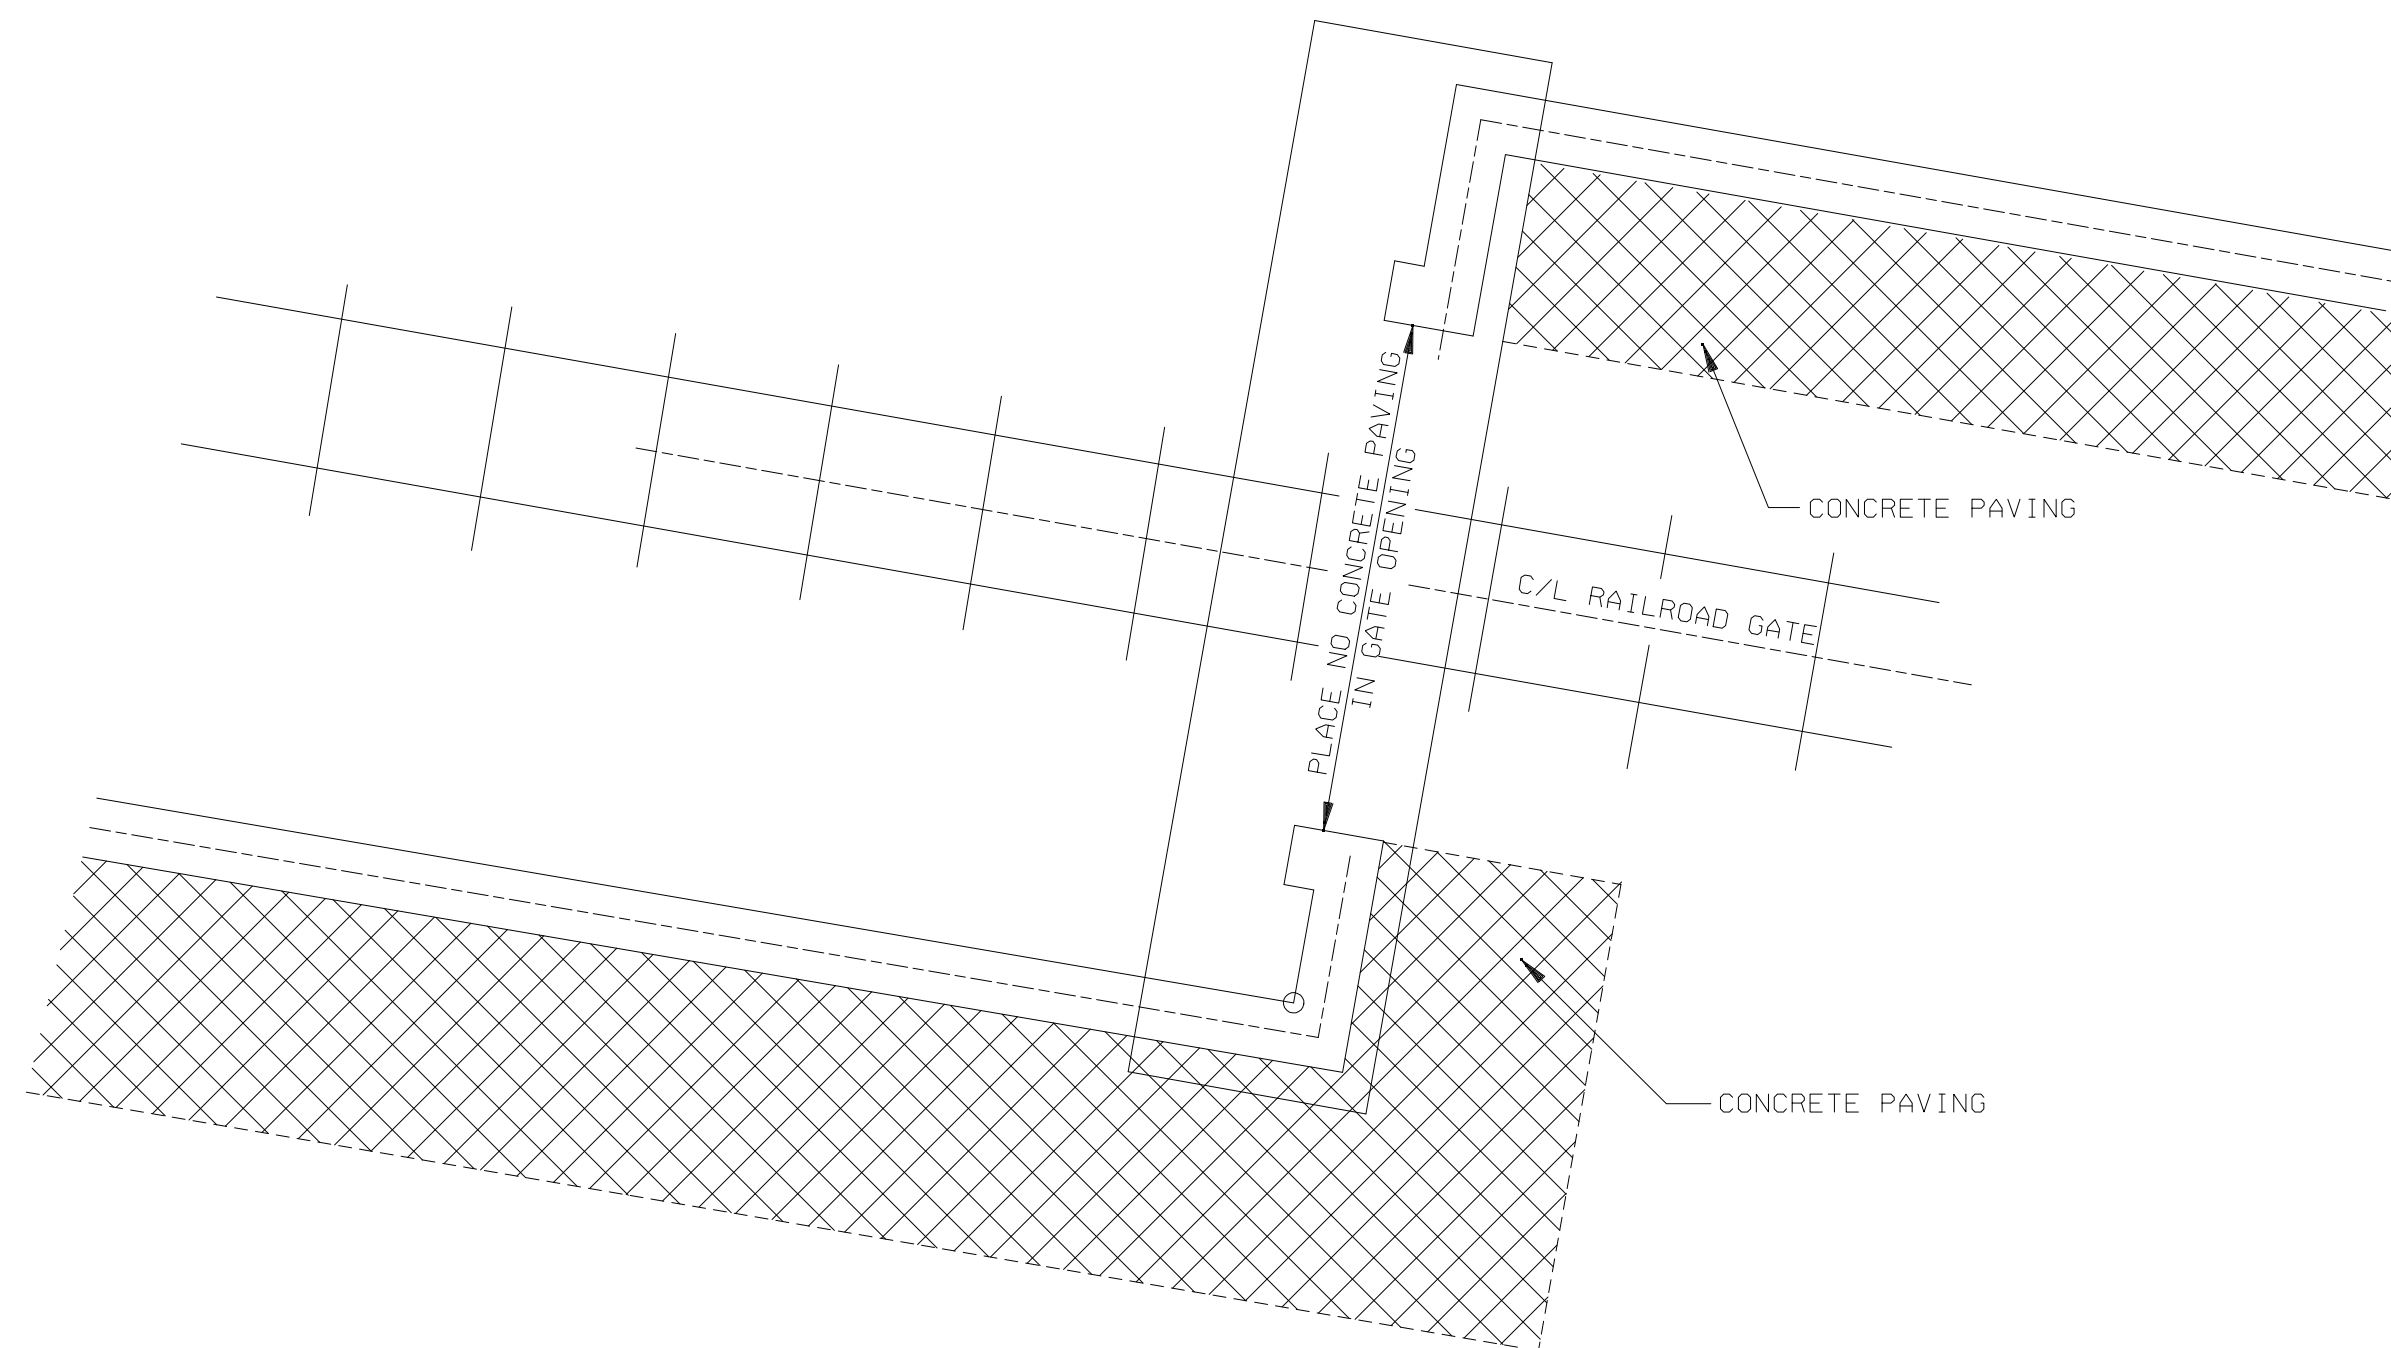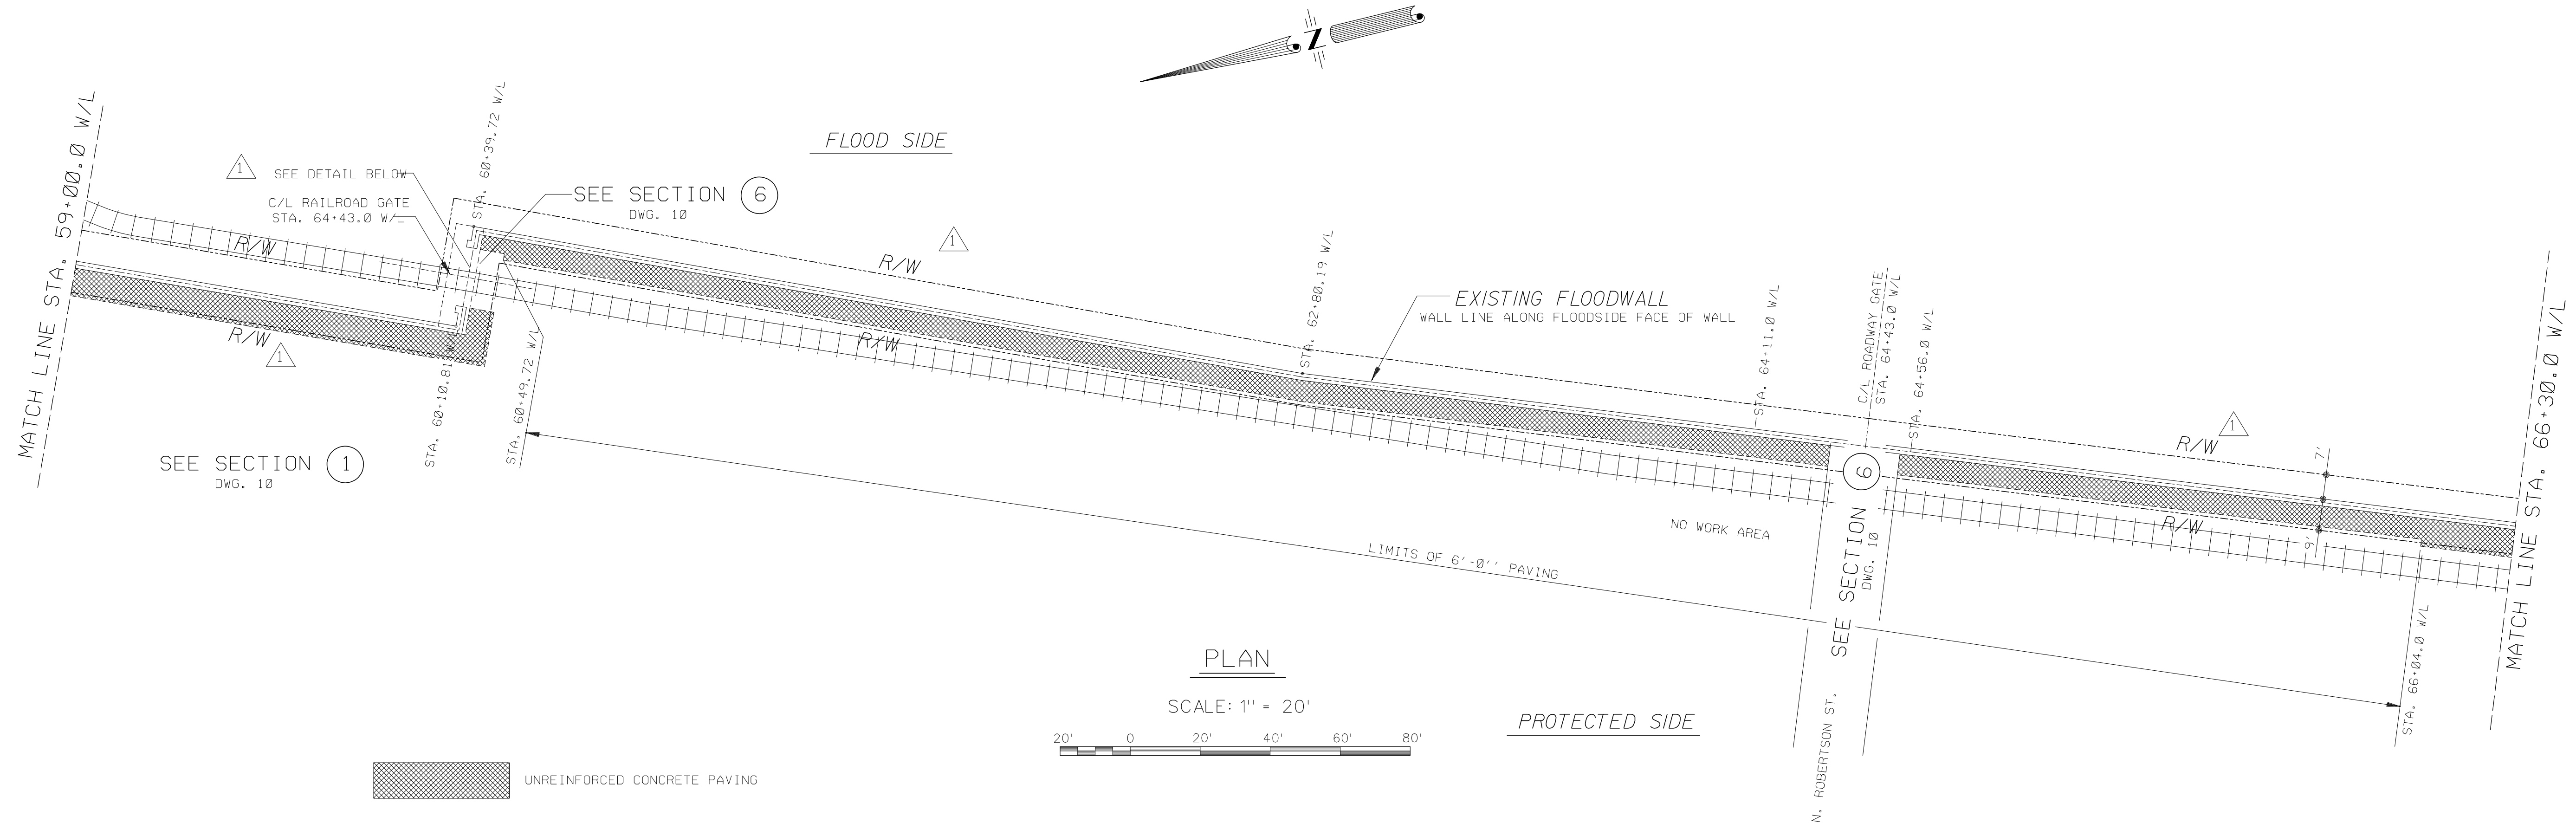

TYPICAL PLAN AT RAILROAD GATES

NOT TO SCALE




URS

3500 N. Causeway Blvd., Suite 900
Metairie, Louisiana 70002
(504) 837-6326

1	ADDED R/W AND NOTE. AMEND. 1	2-22-06
MARK	DESCRIPTION	DATE
LAKE PONTCHARTRAIN, LOUISIANA, AND VICINITY HURRICANE PROTECTION HURRICANE KATRINA REPAIRS AND MODIFICATIONS I.H.N.C. WEST SIDE STA. 9+29.15 W/L TO STA. 72+72.0 W/L I.H.N.C. LOCK TO VICINITY FLORIDA AVE. ORLEANS PARISH, LA. PLAN STA. 59+00.0 W/L TO STA. 66+30.0 W/L		
U. S. ARMY ENGINEER DISTRICT, NEW ORLEANS CORPS OF ENGINEERS NEW ORLEANS, LOUISIANA		
DESIGNED BY: R.W.Y. CHECKED BY: R.J.G. DRAWN BY: B.H.D. DATE: FEBRUARY 2006	PLOT SCALE: X PLOT DATE: FEB. 2006	FILE NAME: X SOLICITATION NO. W912P8-06-R-0121 FILE NO. H-X-XXXXX DWG. 8 OF 11

Safety is a Part
of Your Contract

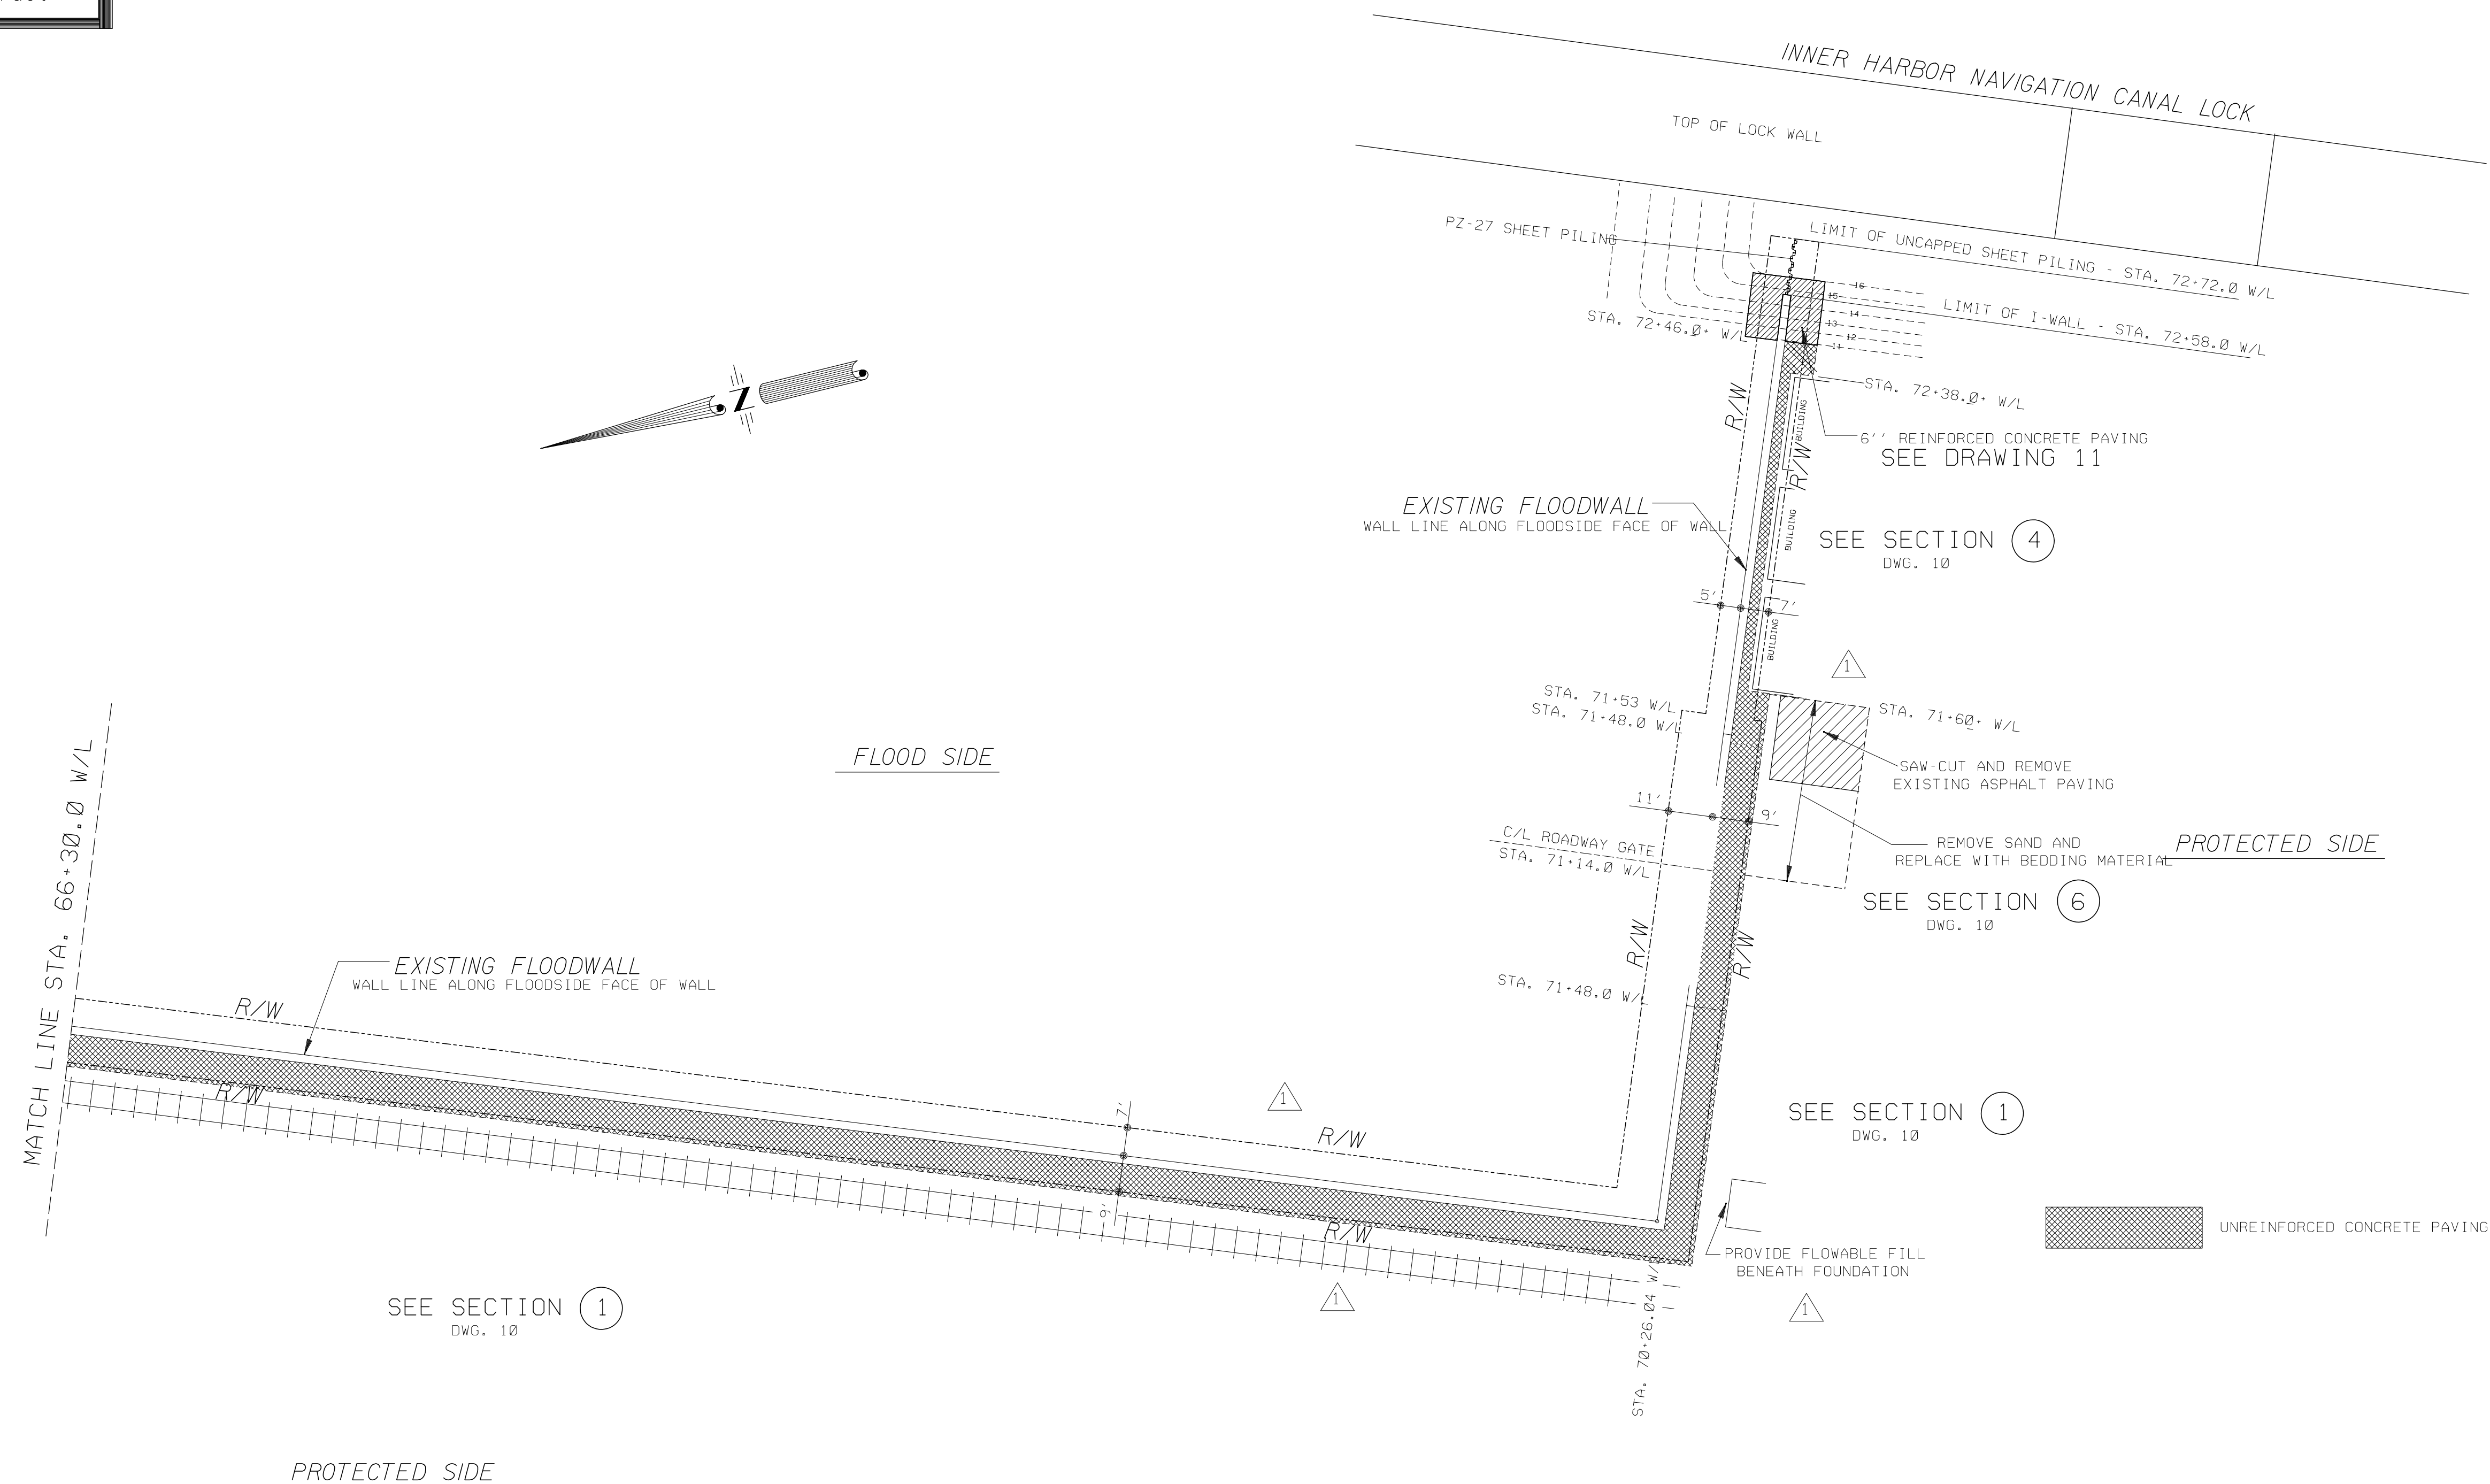

PLAN

SCALE: 1" = 20'




URS

3500 N. Causeway Blvd., Suite 900
Metairie, Louisiana 70002
(504) 837-6326

1	ADDED R/W AND NEW WORK AT LOCK. AMEND. 1	2-22-06
MARK	DESCRIPTION	DATE
LAKE PONTCHARTRAIN, LOUISIANA, AND VICINITY HURRICANE PROTECTION HURRICANE KATRINA REPAIRS AND MODIFICATIONS I.H.N.C. WEST SIDE STA. 9+29.15 W/L TO STA. 72+72.0 W/L I.H.N.C. LOCK TO VICINITY FLORIDA AVE. ORLEANS PARISH, LA. PLAN STA. 66+30.0 W/L TO STA. 72+72.0 W/L		
U. S. ARMY ENGINEER DISTRICT, NEW ORLEANS CORPS OF ENGINEERS NEW ORLEANS, LOUISIANA		
DESIGNED BY: R.W.Y. CHECKED BY: R.J.G. DRAWN BY: B.H.D. DATE: FEBRUARY 2006	PLOT SCALE: X PLOT DATE: FEB. 2006	FILE NAME: X SOLICITATION NO. W912P8-06-R-0121 FILE NO. H-X-XXXXX DWG. 9 OF 11

Safety is a Part
of Your Contract

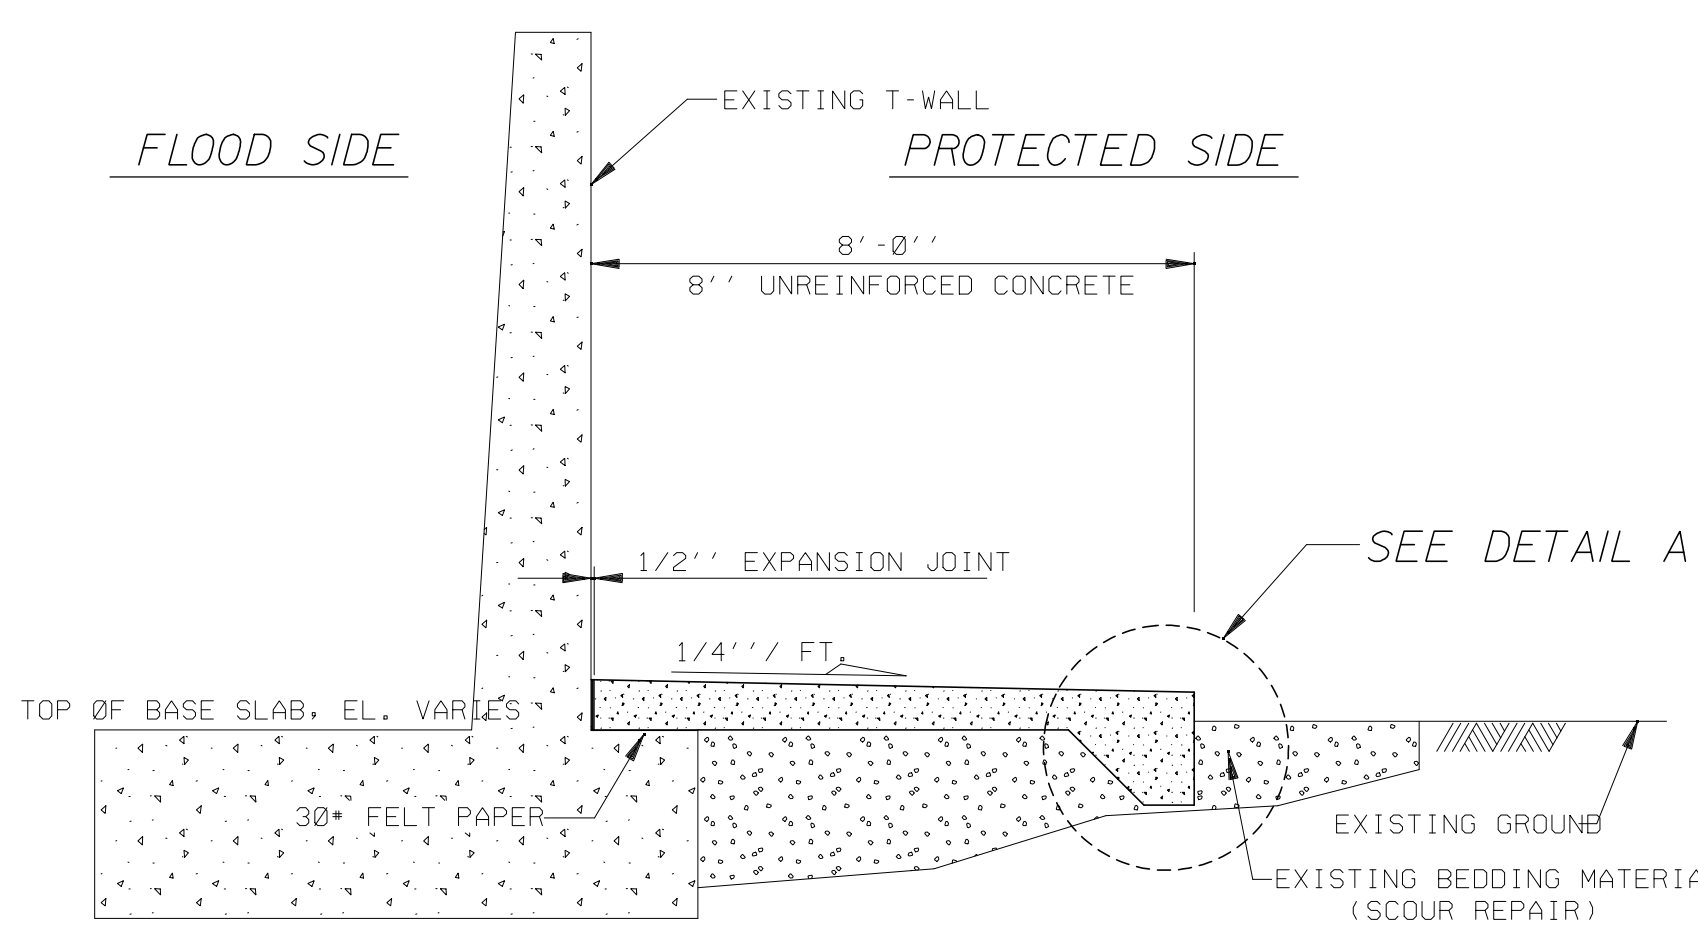


SECTION NO. 1

SCALE: 1/2" = 1' - 0"



STA. 9+29.15 W/L TO STA. 11+01+ W/L
STA. 11+40+ W/L TO STA. 14+20+ W/L
STA. 0+56.8 R.S.B. TO STA. 1+77.88 R.S.B.
STA. 29+32+ W/L TO STA. 34+70+ W/L
STA. 36+52+ W/L TO STA. 38+36.22 W/L
STA. 39+00.72 W/L TO STA. 52+97.20 W/L
STA. 53+79.45 W/L TO STA. 59+98.0 W/L
STA. 60+49.72 W/L TO STA. 64+32+ W/L
STA. 64+56.0 W/L TO STA. 71+48 W/L
R.S.B. = ROCK STORAGE BIN

TYPICAL PAVING DETAILS AT T-WALL LOCATIONS

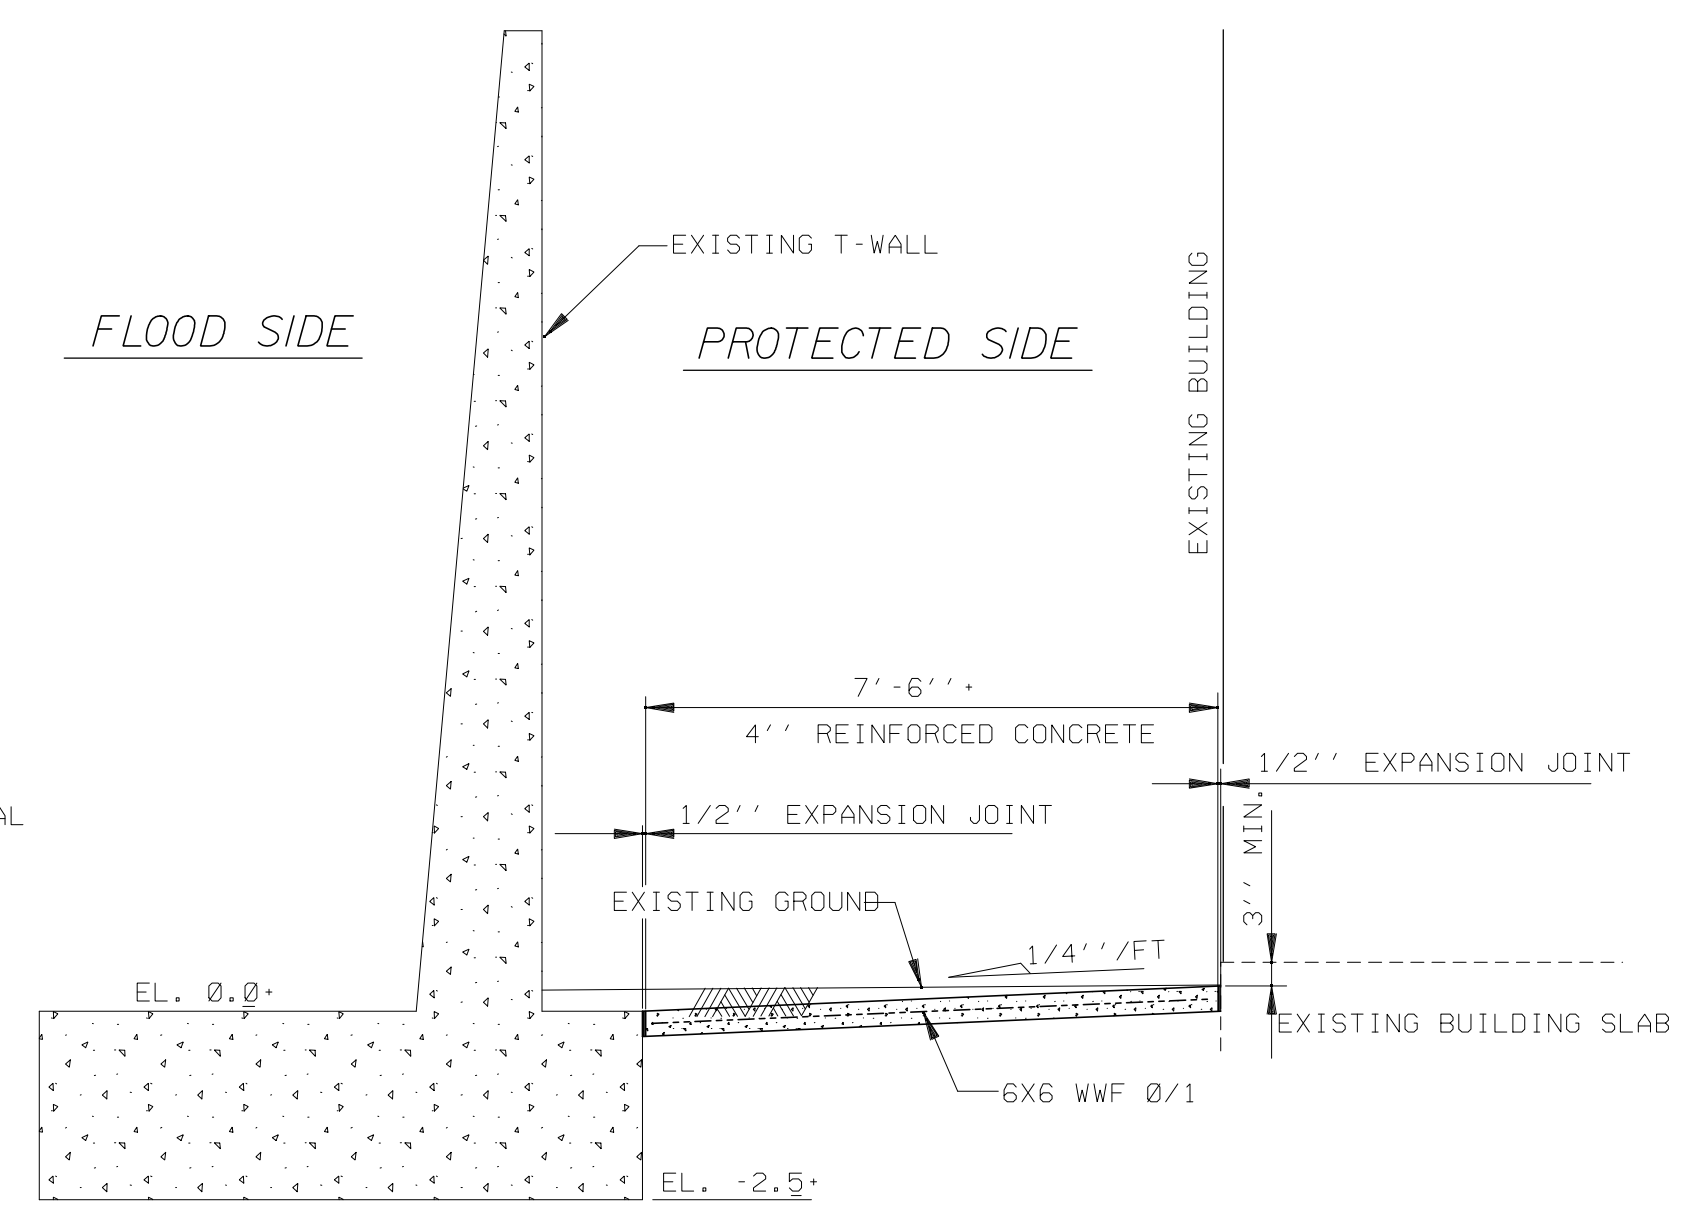


SECTION NO. 5

SCALE: 1/2" = 1' - 0"



STA. 34+70+ W/L TO STA. 36+52+ W/L

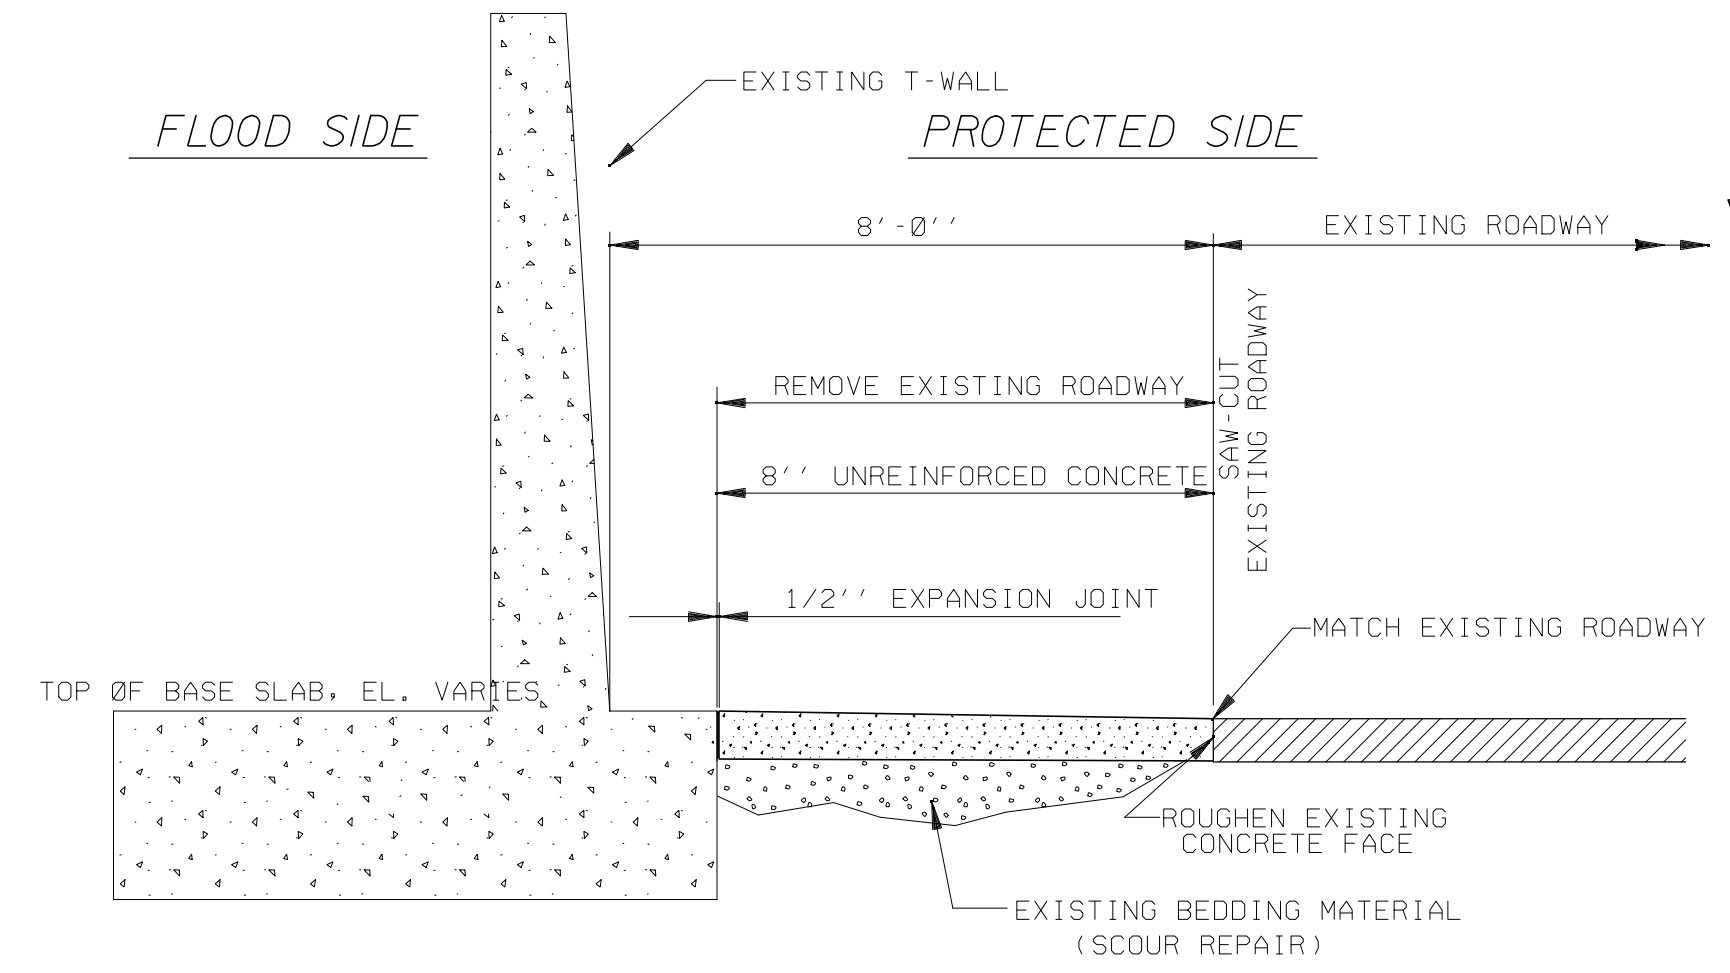


TYPICAL SECTION AT ROADWAY GATES

SECTION NO. 6

SCALE: 1/2" = 1' - 0"




This drawing has been
reduced to half size

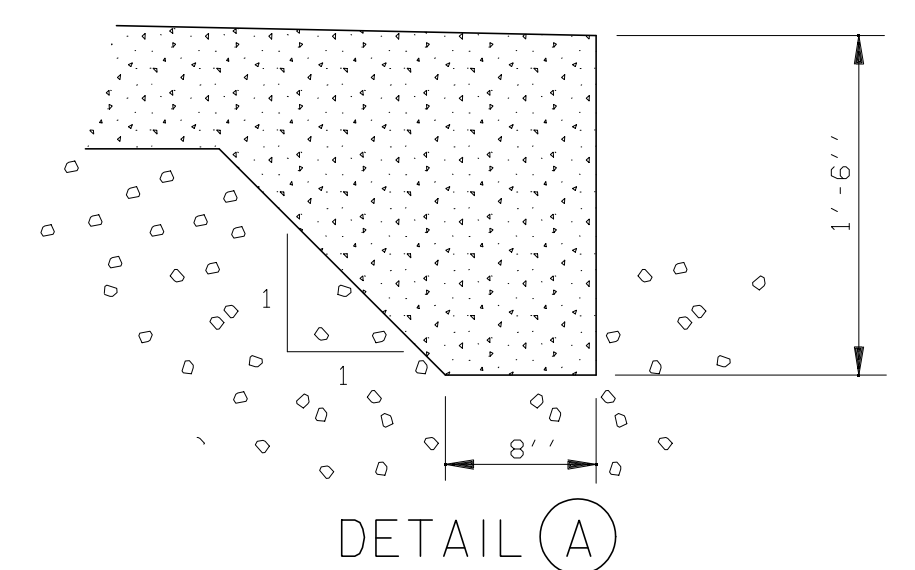

DETAIL A

SCALE: 1 1/2" = 1' - 0"

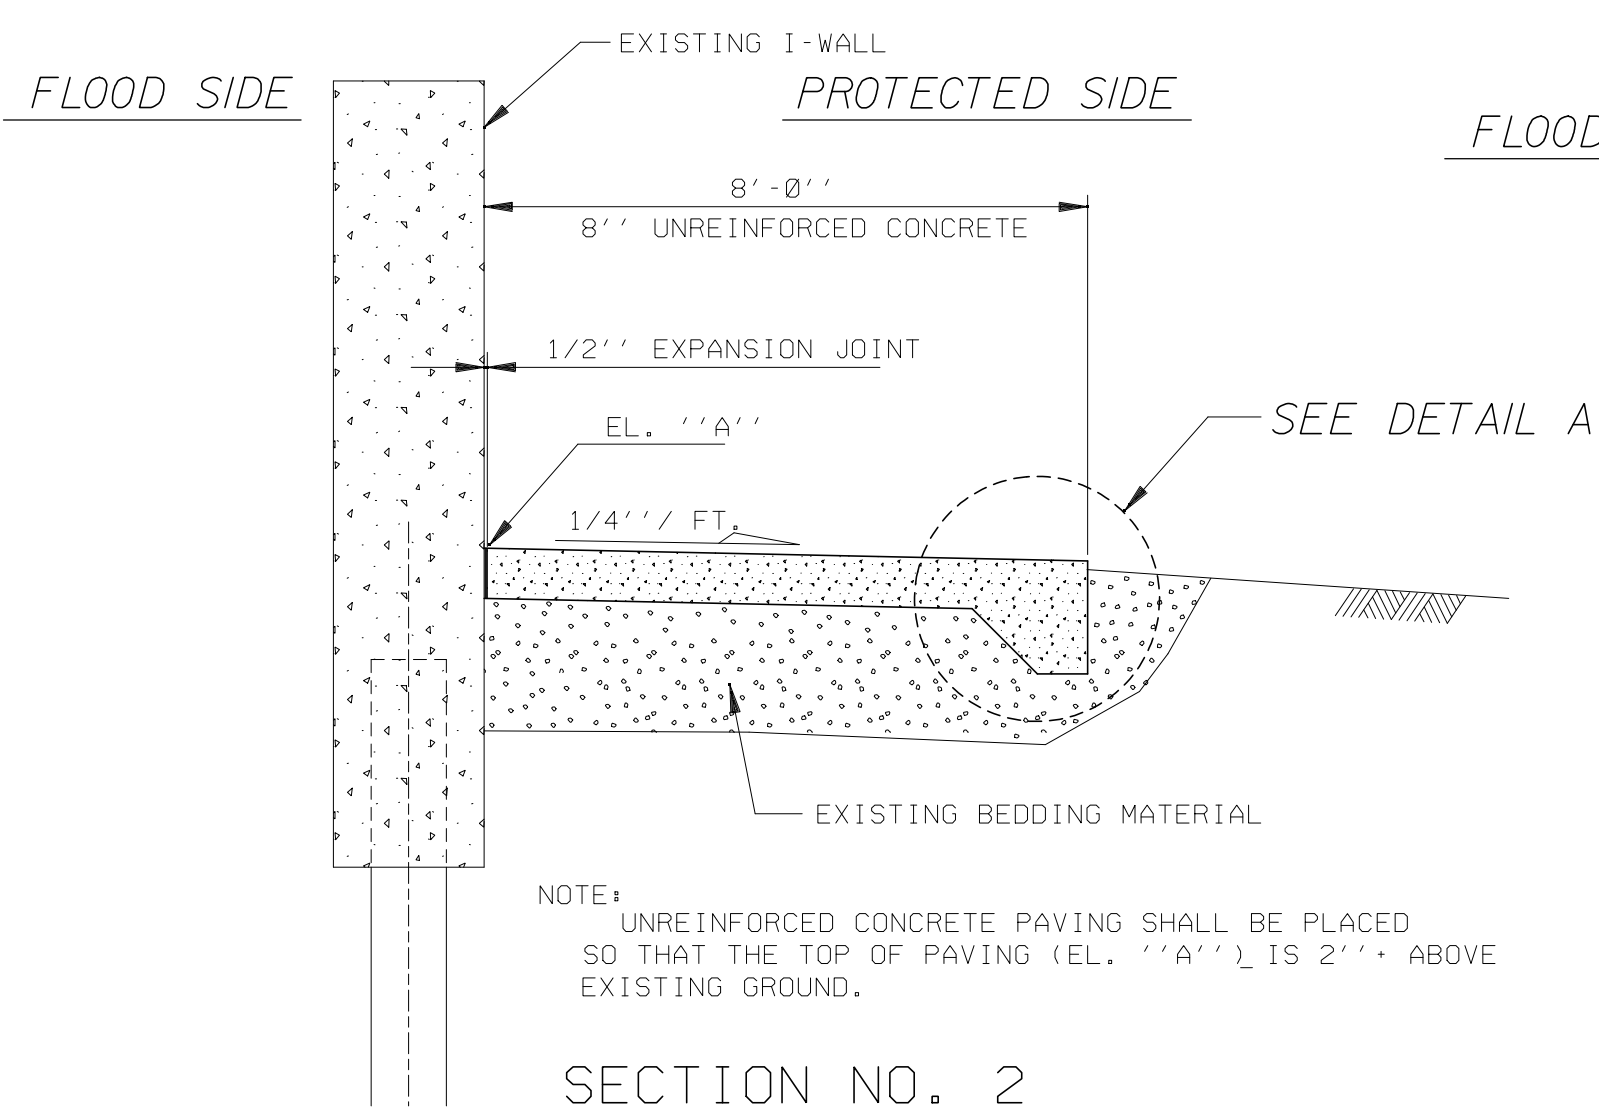


SECTION NO. 2

SCALE: 1/2" = 1' - 0"




STA. 18+41.46 W/L TO STA. 20+72.75 W/L
STA. 21+17.75 W/L TO STA. 0+56.80 R.S.B.
STA. 1+77.88 R.S.B. TO STA. 23+03.72 W/L
STA. 23+48.72 W/L TO STA. 24+27.25 W/L
R.S.B. = ROCK STORAGE BIN

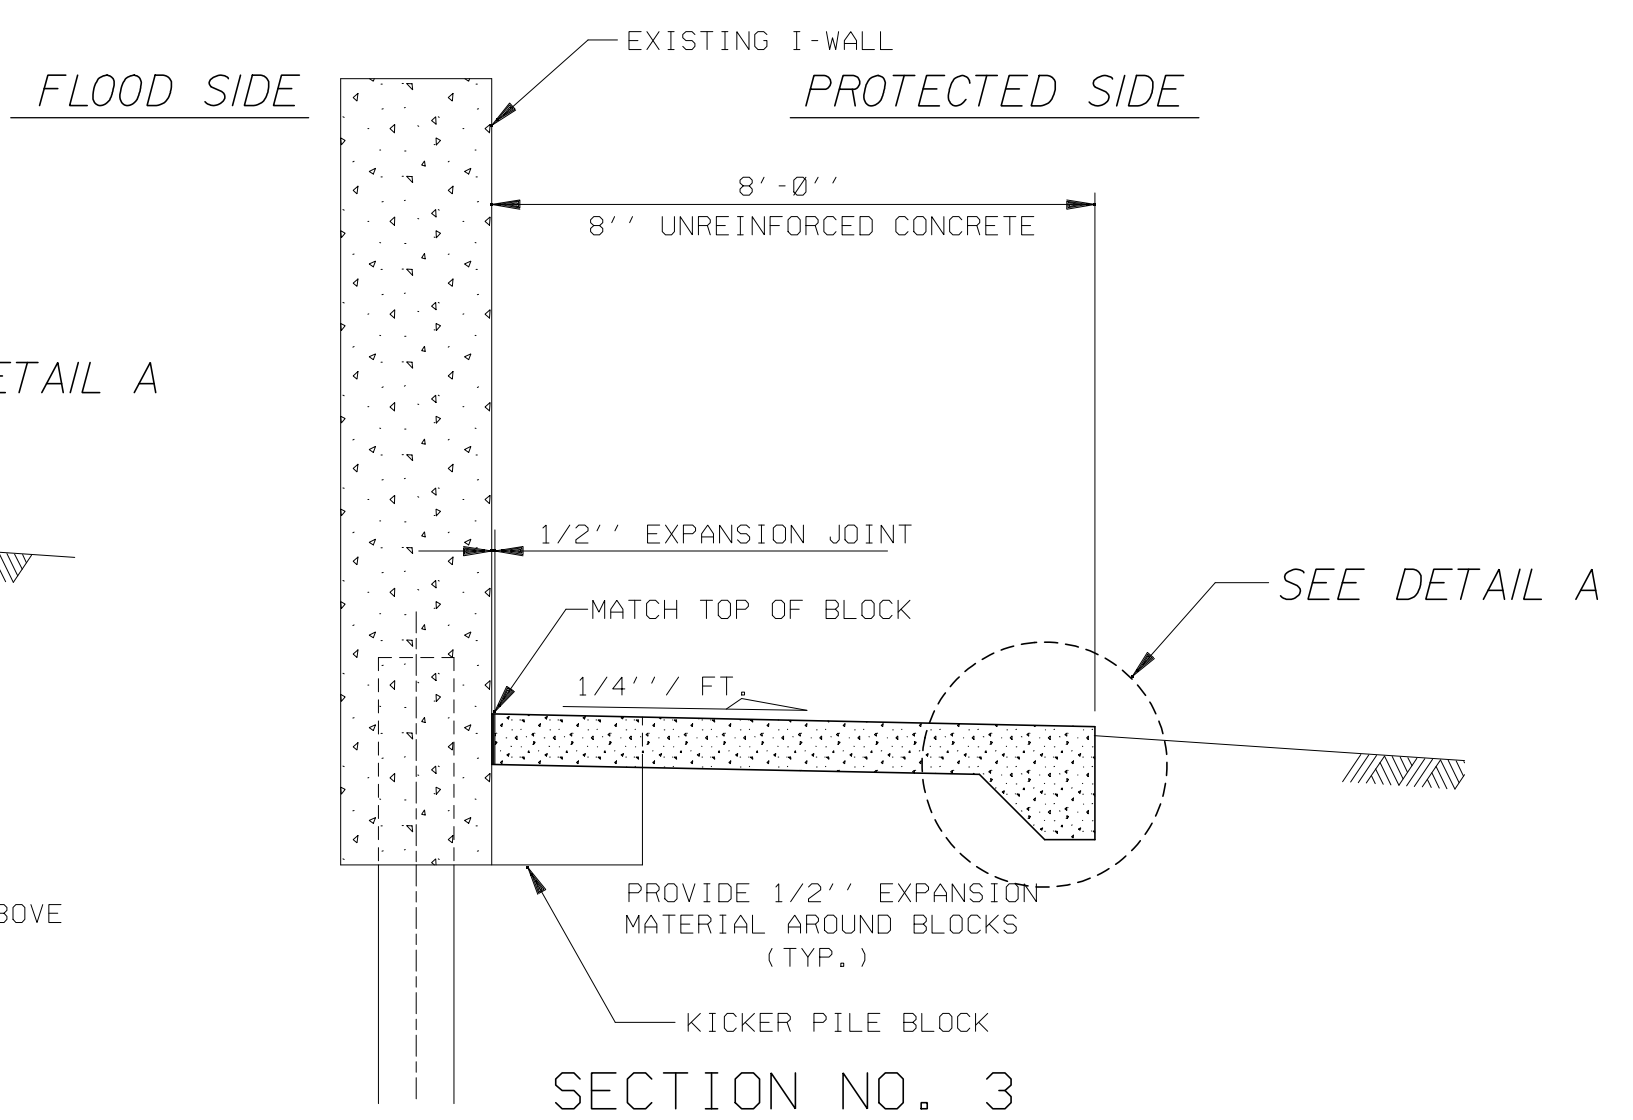


SECTION NO. 3

SCALE: 1/2" = 1' - 0"

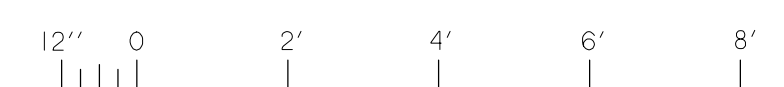


STA. 24+74.93 W/L TO STA. 28+84.93 W/L
STA. 28+84.93 W/L TO STA. 29+32+ W/L

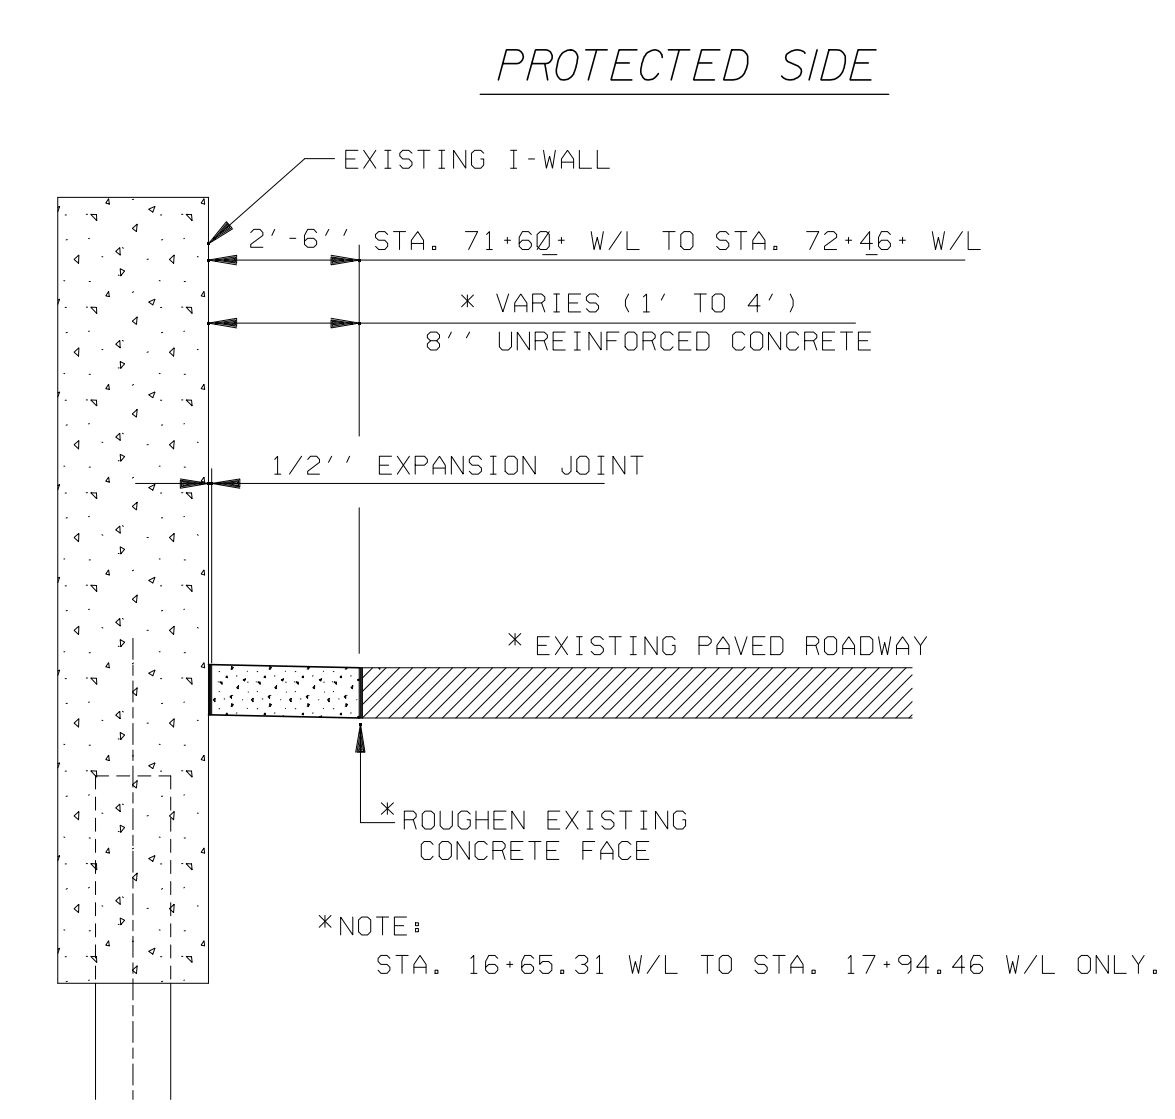


SECTION NO. 4

SCALE: 1/2" = 1' - 0"

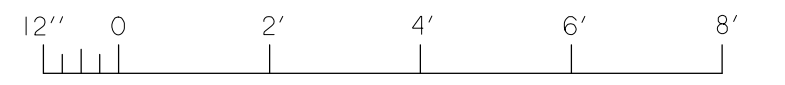



STA. 16+65.31 W/L TO STA. 17+94.46 W/L
STA. 71+60+ W/L TO STA. 72+46+ W/L

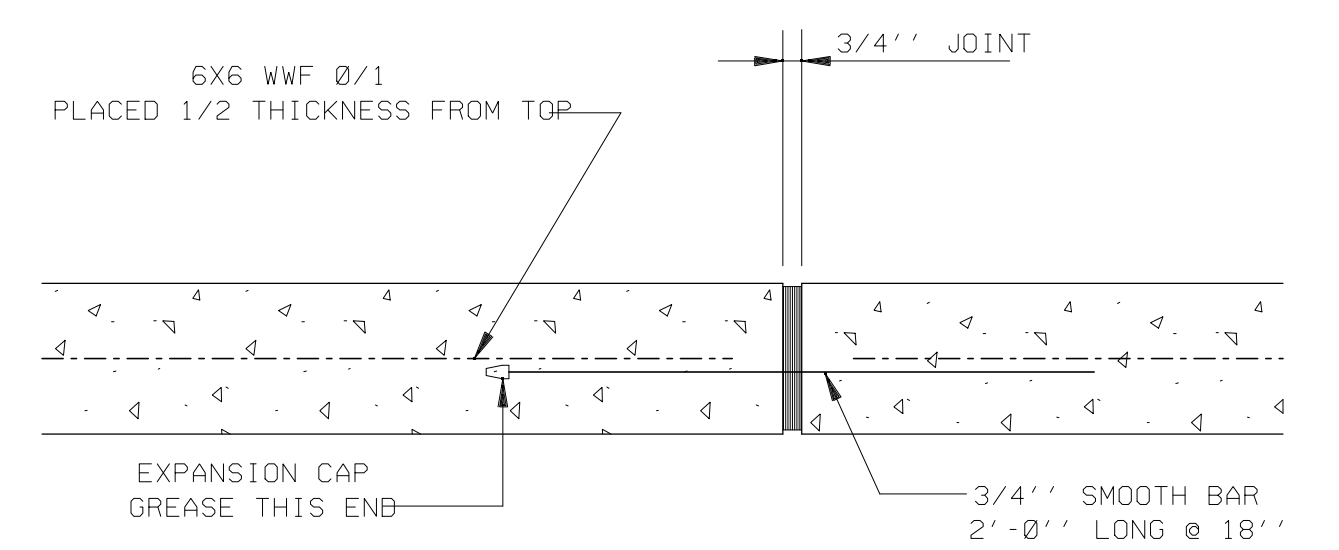








EXPANSION JOINT DETAIL

PROVIDE AT 60' MAX. - MATCH EXISTING WALL JOINTS

1	ADDED NOTE AND MODIFIED STATIONING. AMEND. 1		2-22-06
	MARK	DESCRIPTION	DATE
LAKE PONTCHARTRAIN, LOUISIANA, AND VICINITY HURRICANE PROTECTION HURRICANE KATRINA REPAIRS AND MODIFICATIONS I.H.N.C. WEST SIDE STA. 9+29.15 W/L TO STA. 72+72.0 W/L I.H.N.C. LOCK TO VICINITY FLORIDA AVE. ORLEANS PARISH, LA.			
TYPICAL PAVING SECTION			
U. S. ARMY ENGINEER DISTRICT, NEW ORLEANS CORPS OF ENGINEERS NEW ORLEANS, LOUISIANA			
DESIGNED BY: R.W.Y. CHECKED BY: R.J.G. DRAWN BY: B.H.D. DATE: FEBRUARY 2006	PLOT SCALE: X	PLOT DATE: FEB. 2006	FILE NAME: X SOLICITATION NO. W912PB-06-R-0121 FILE NO. H-X-XXXXX DWG. 10 OF 11

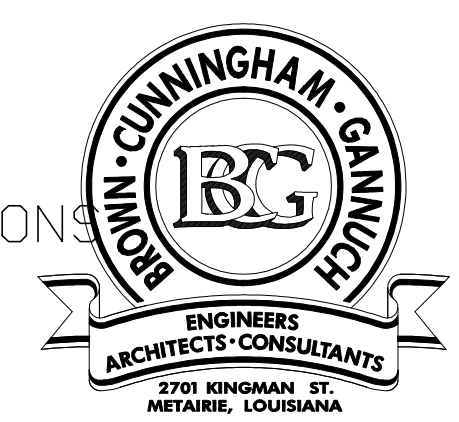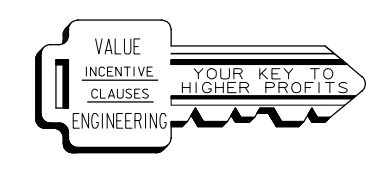

Safety is a Part
of Your Contract

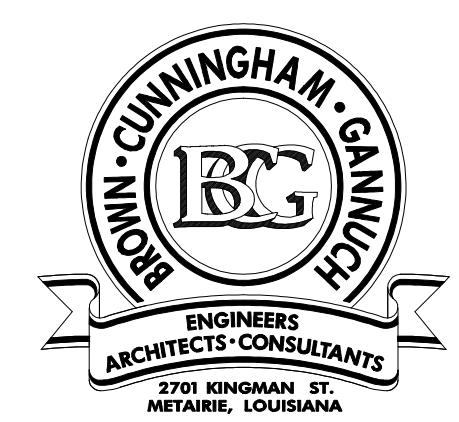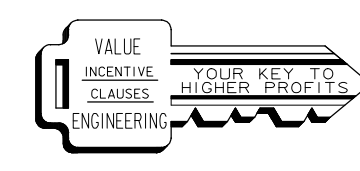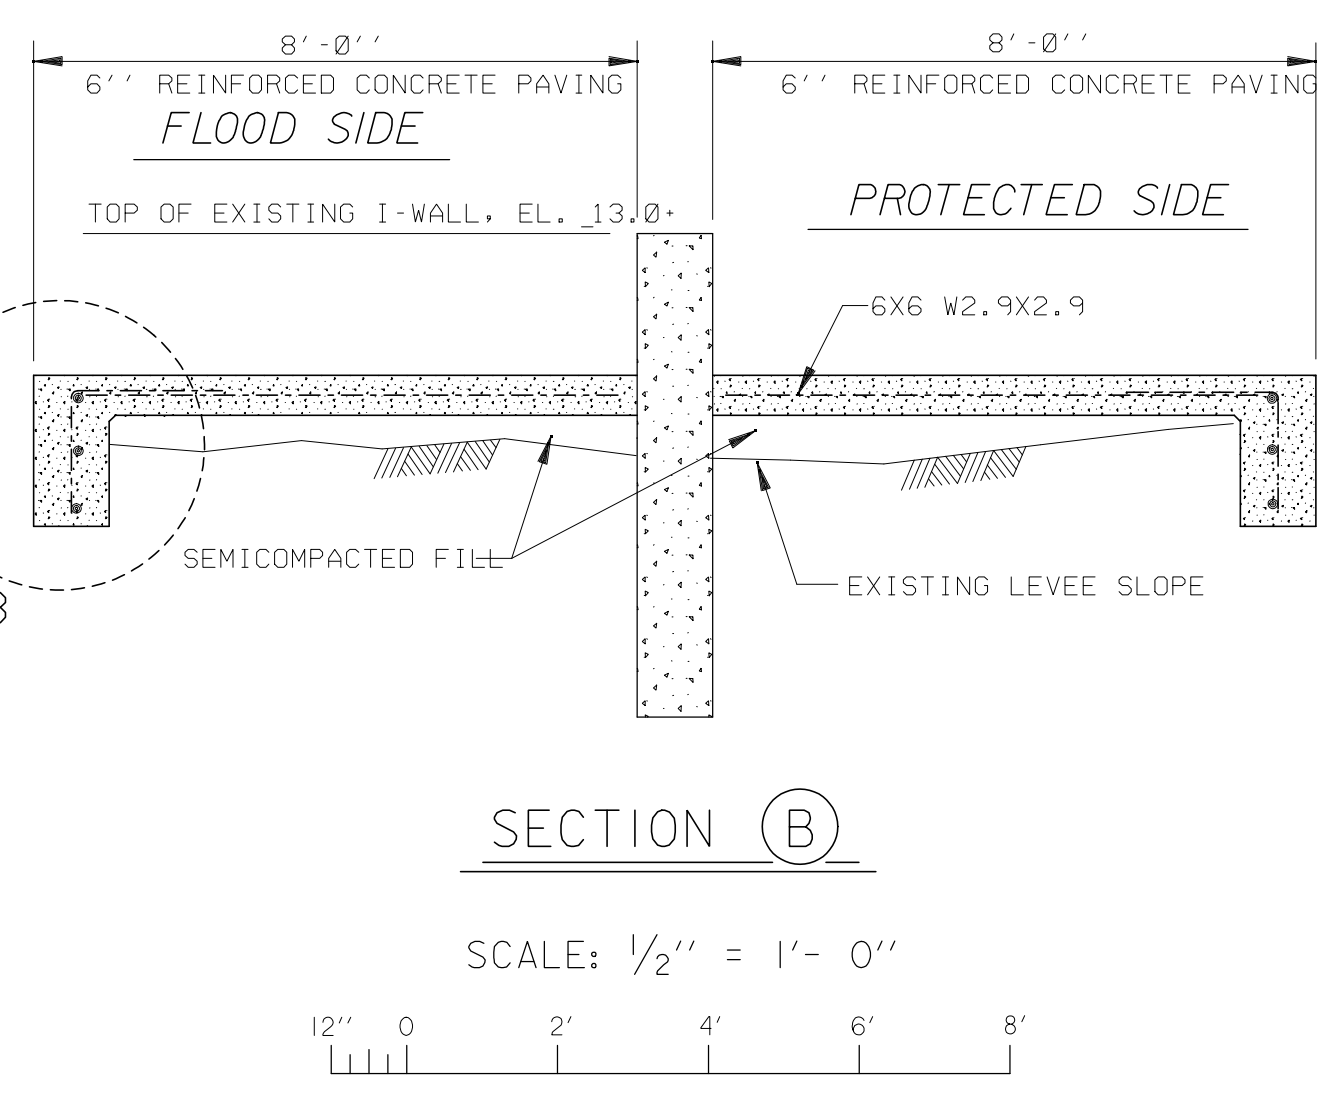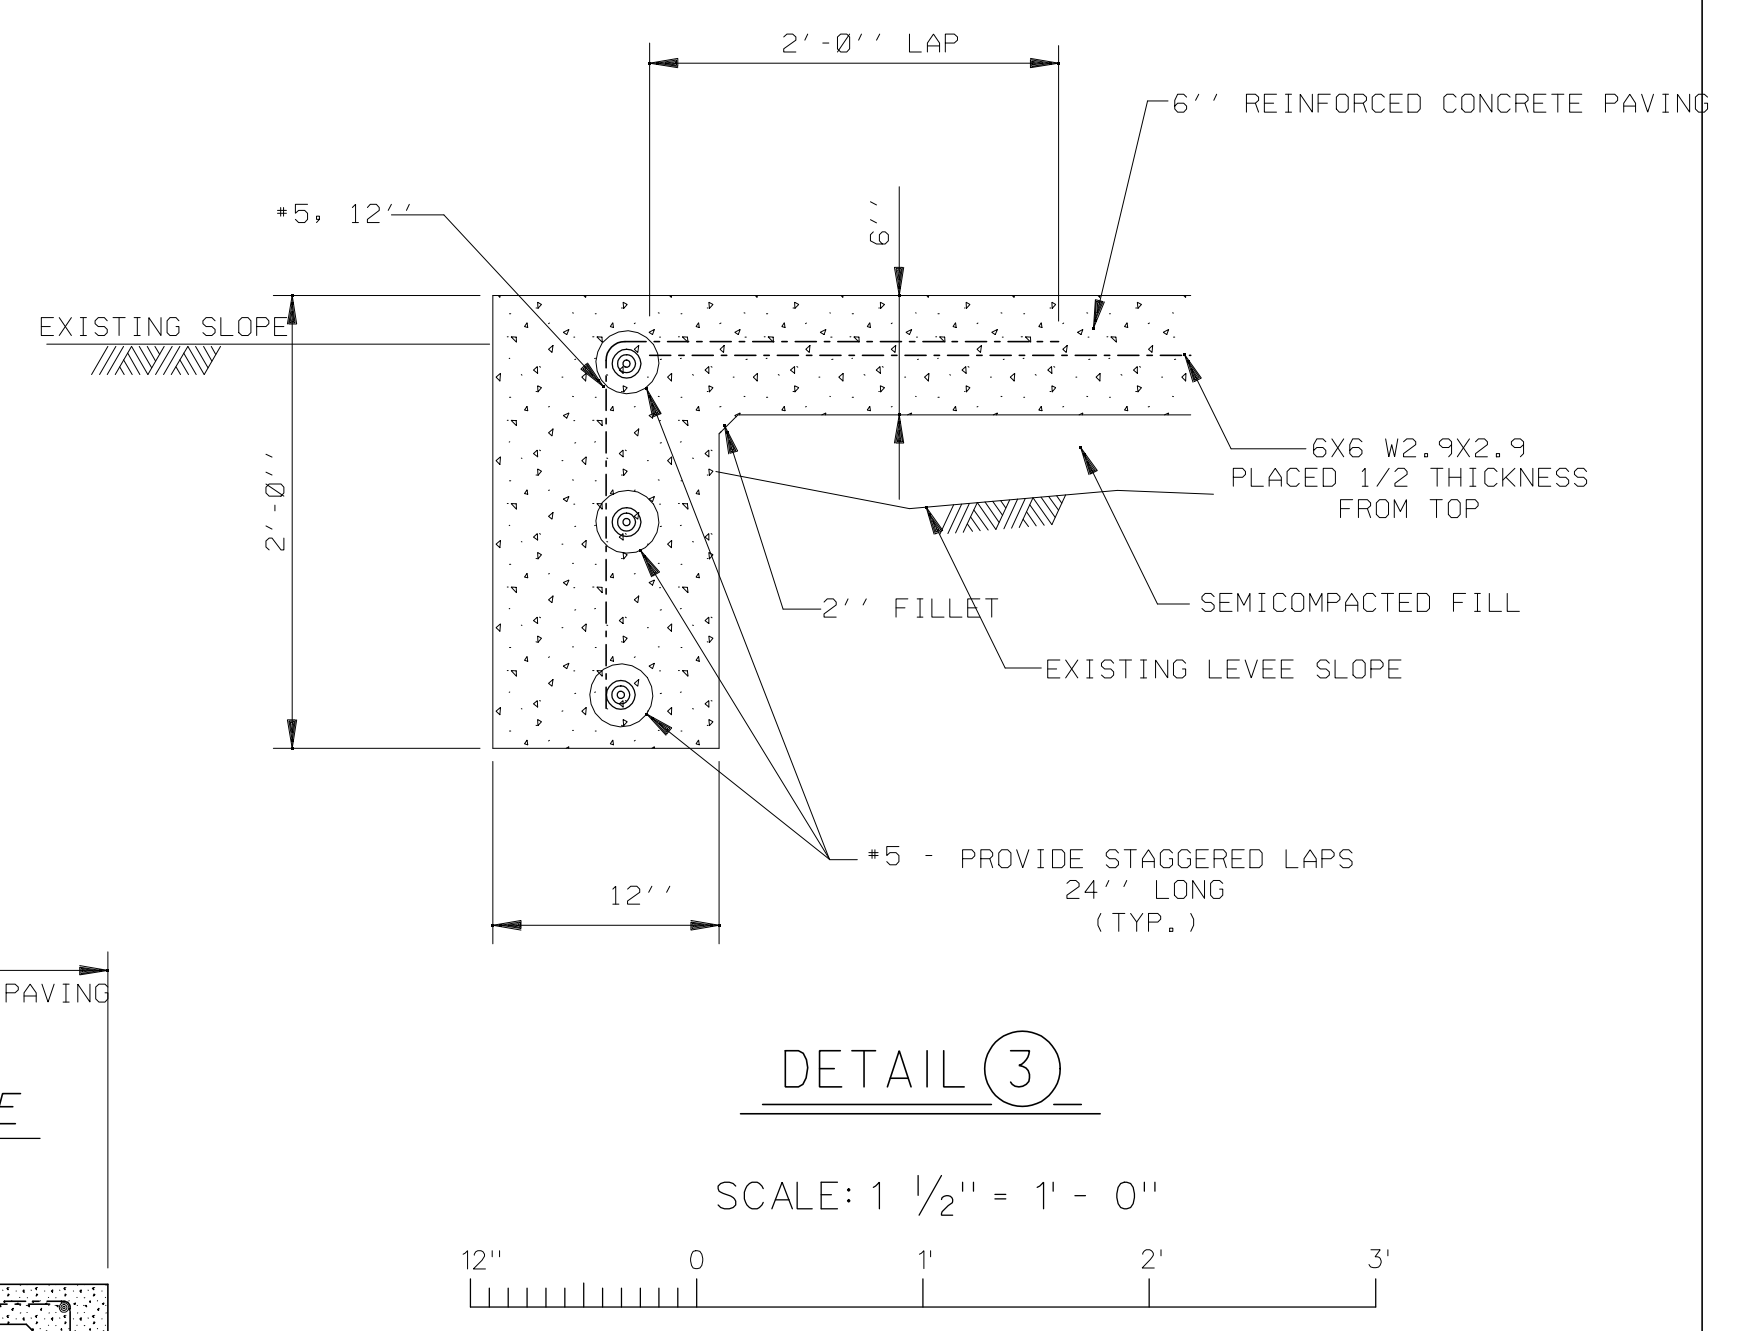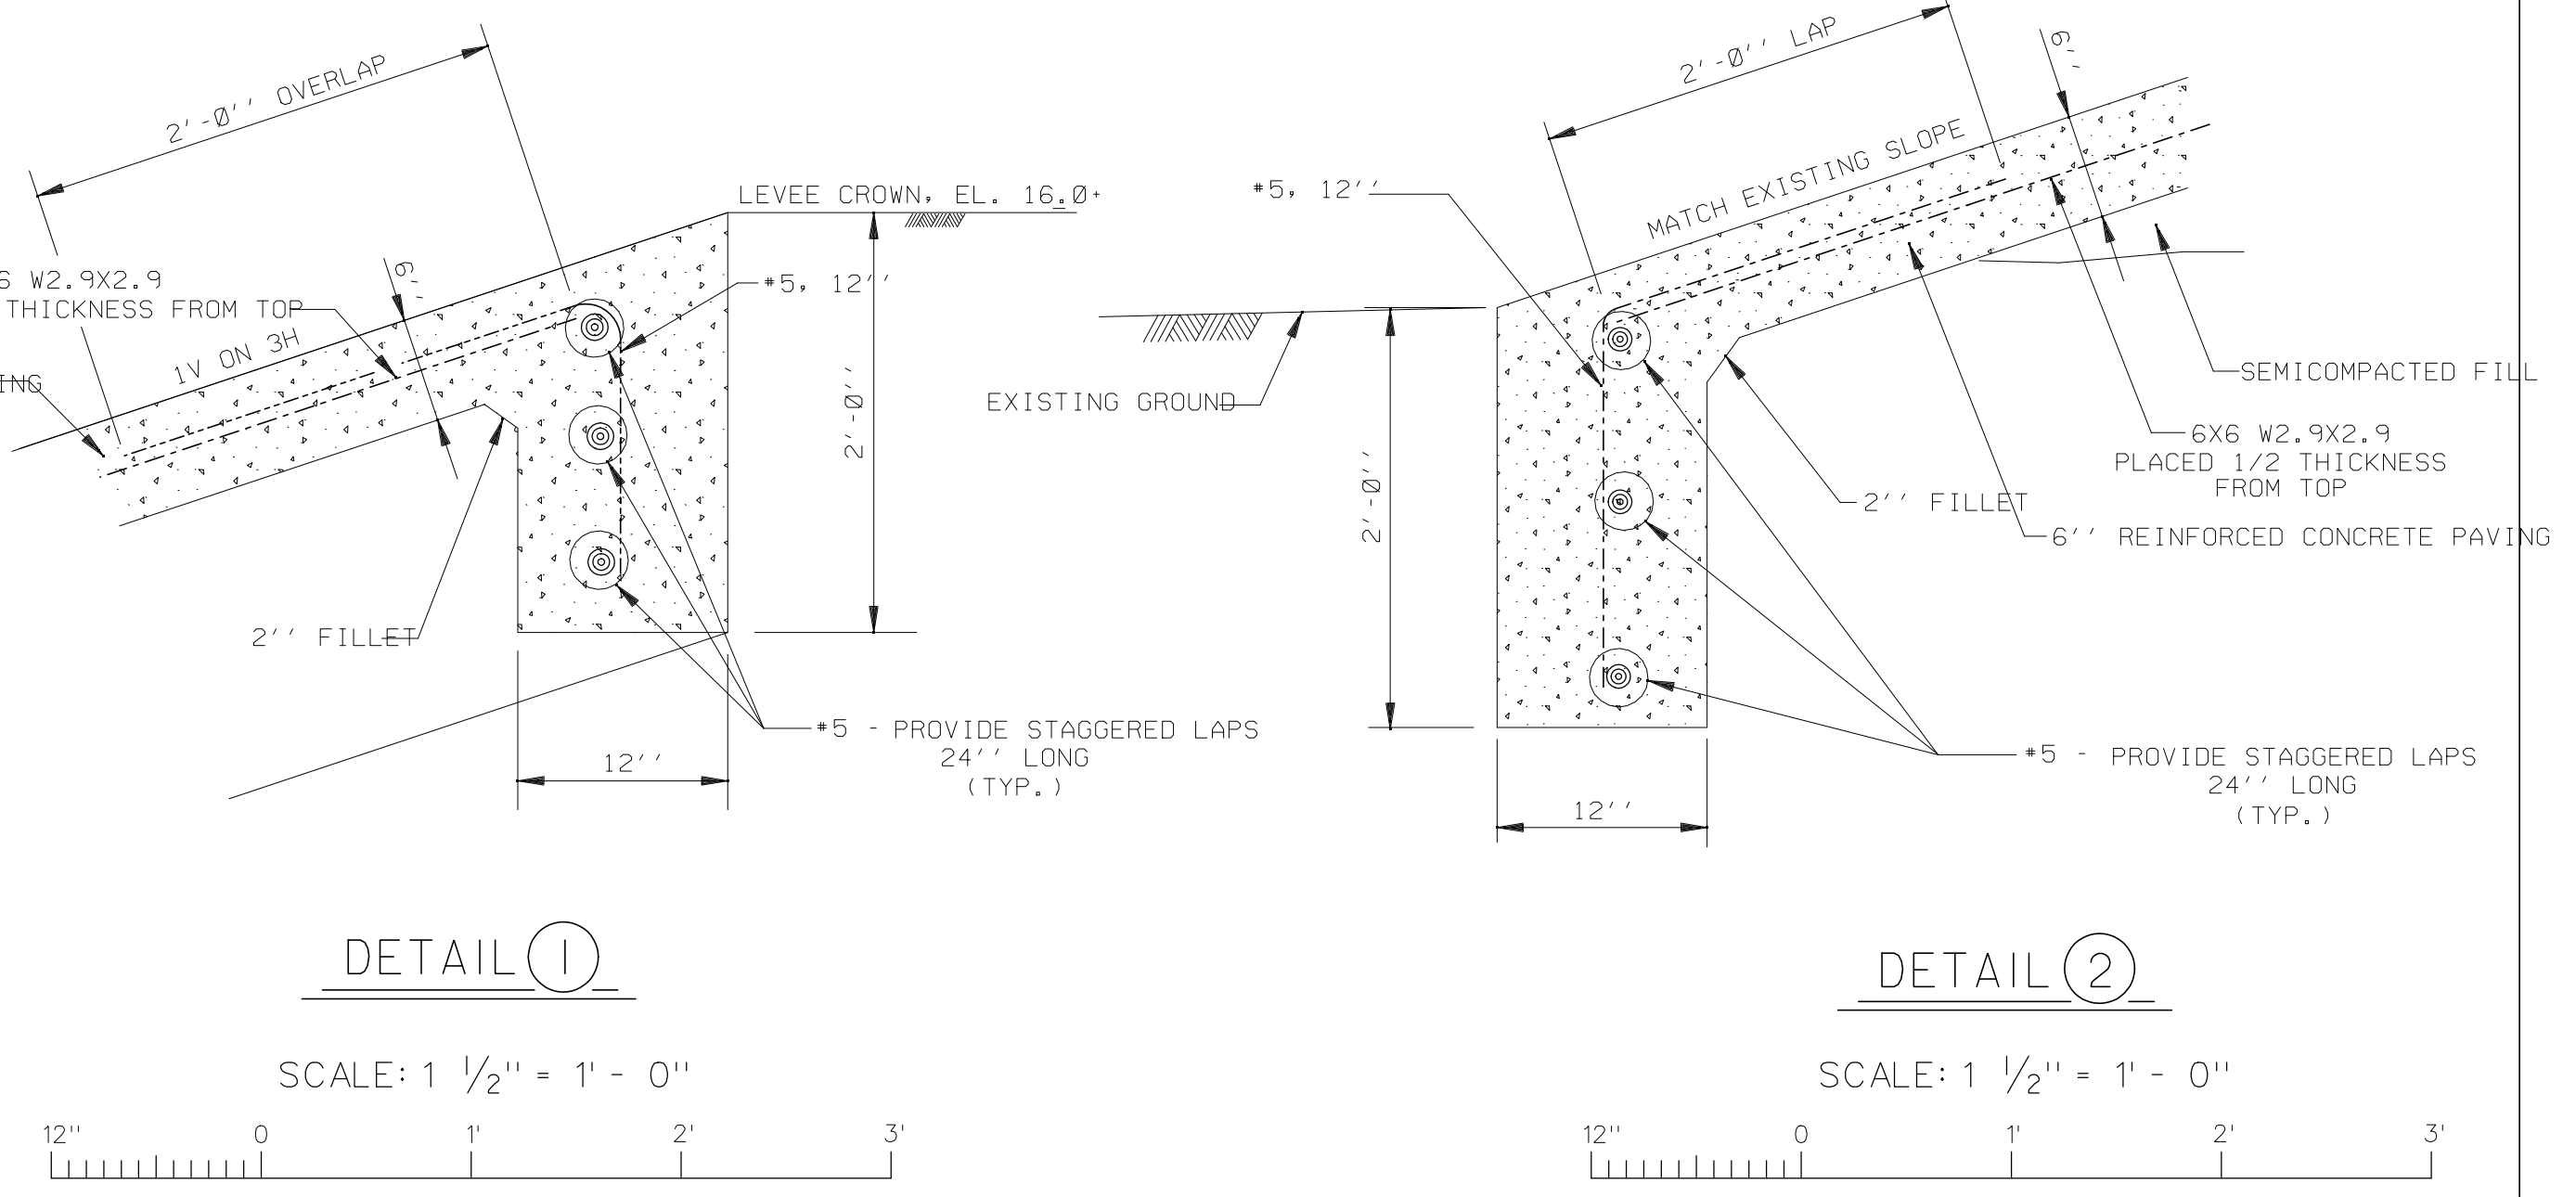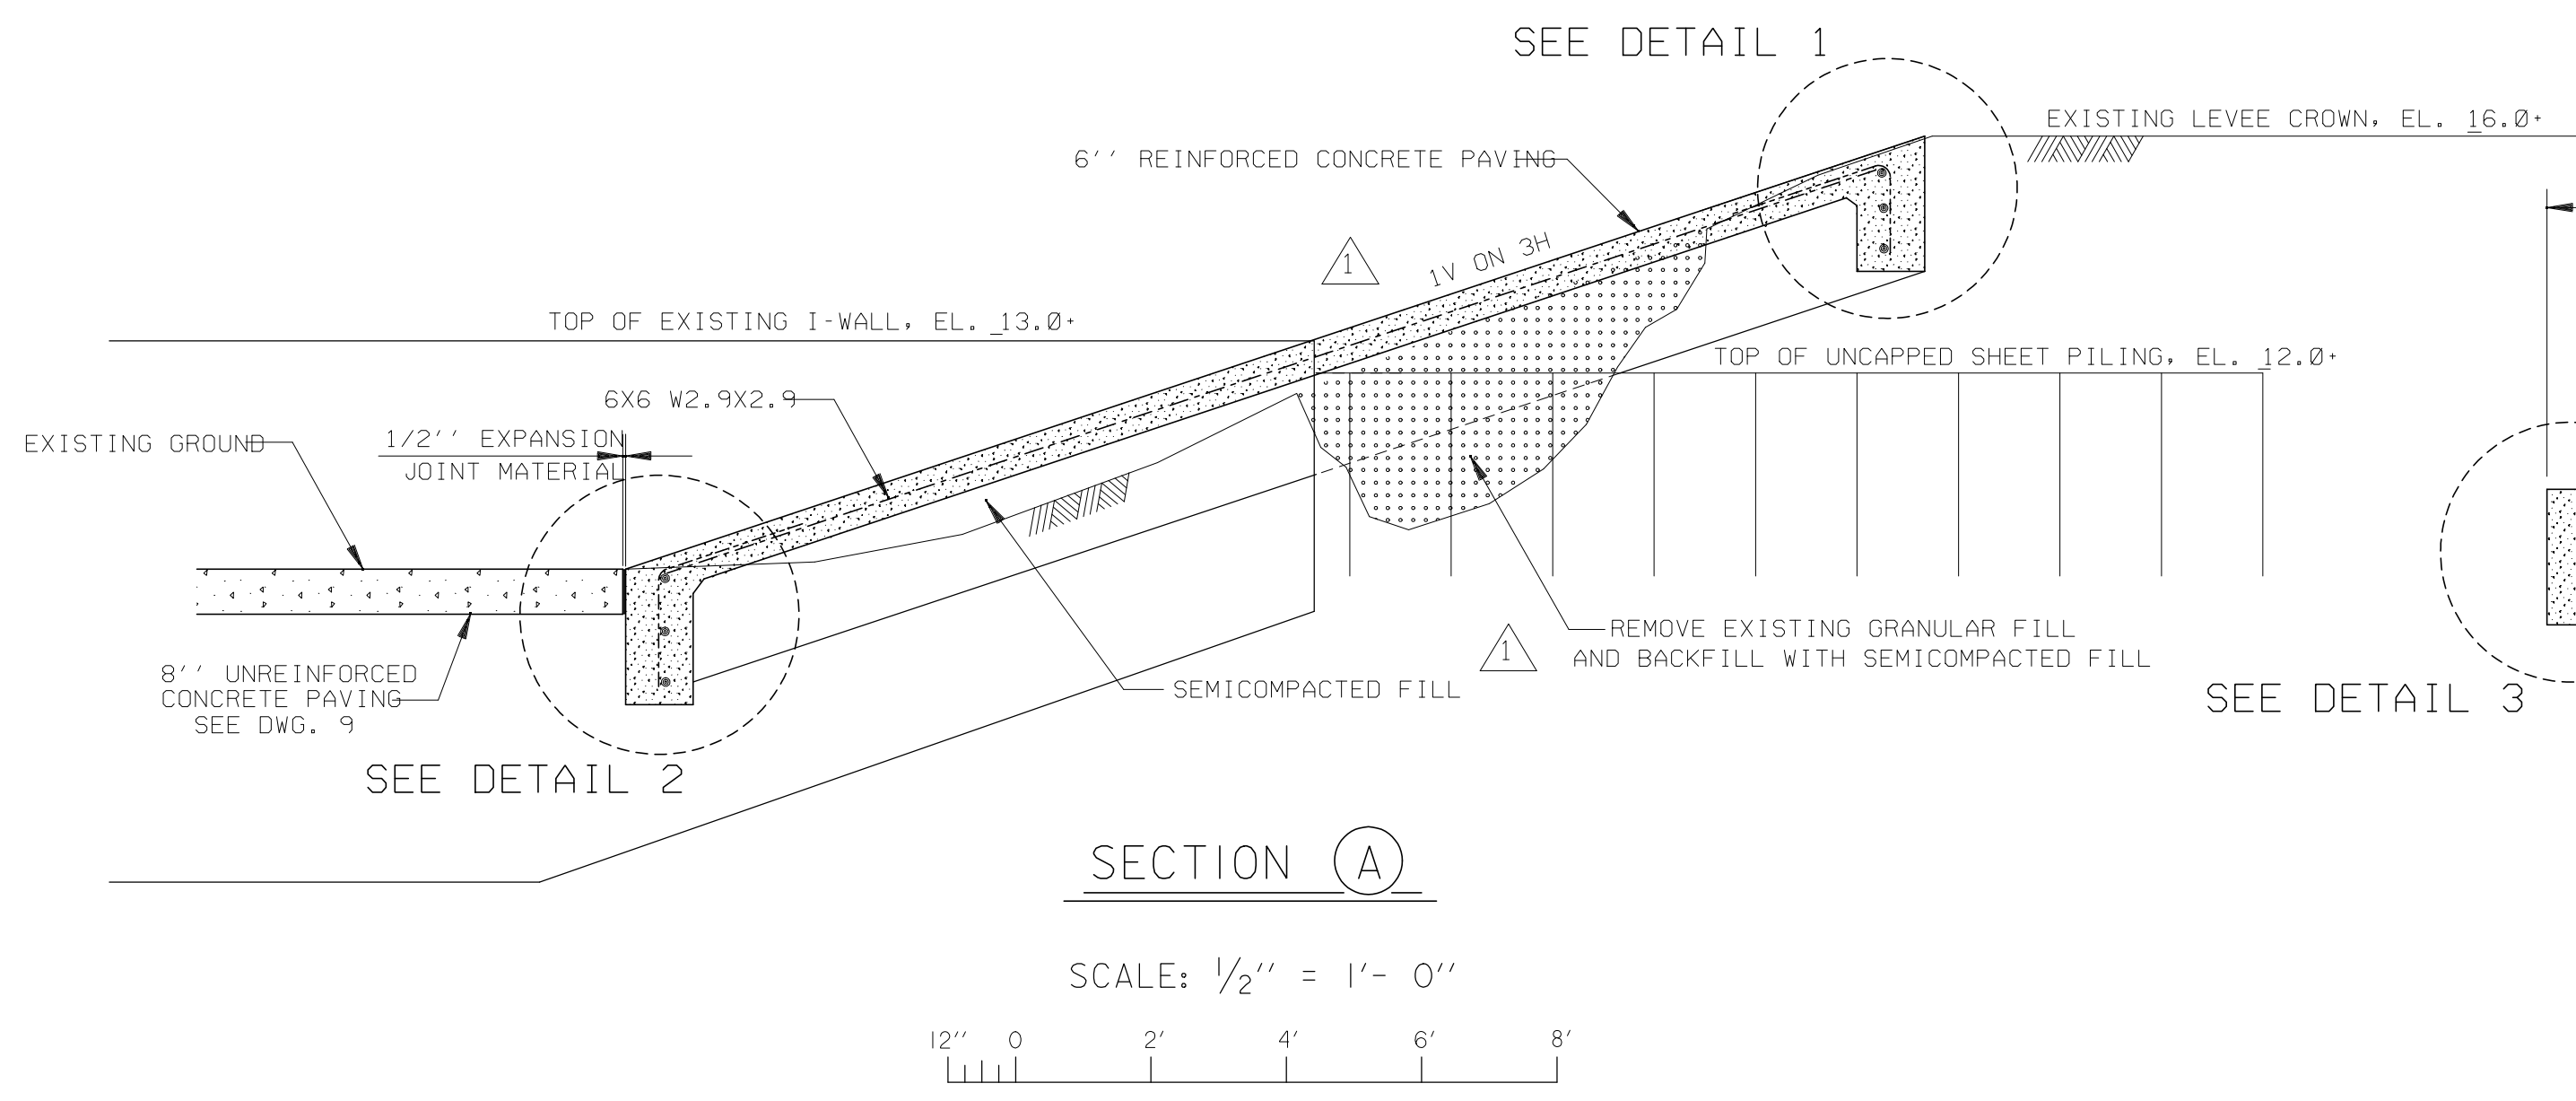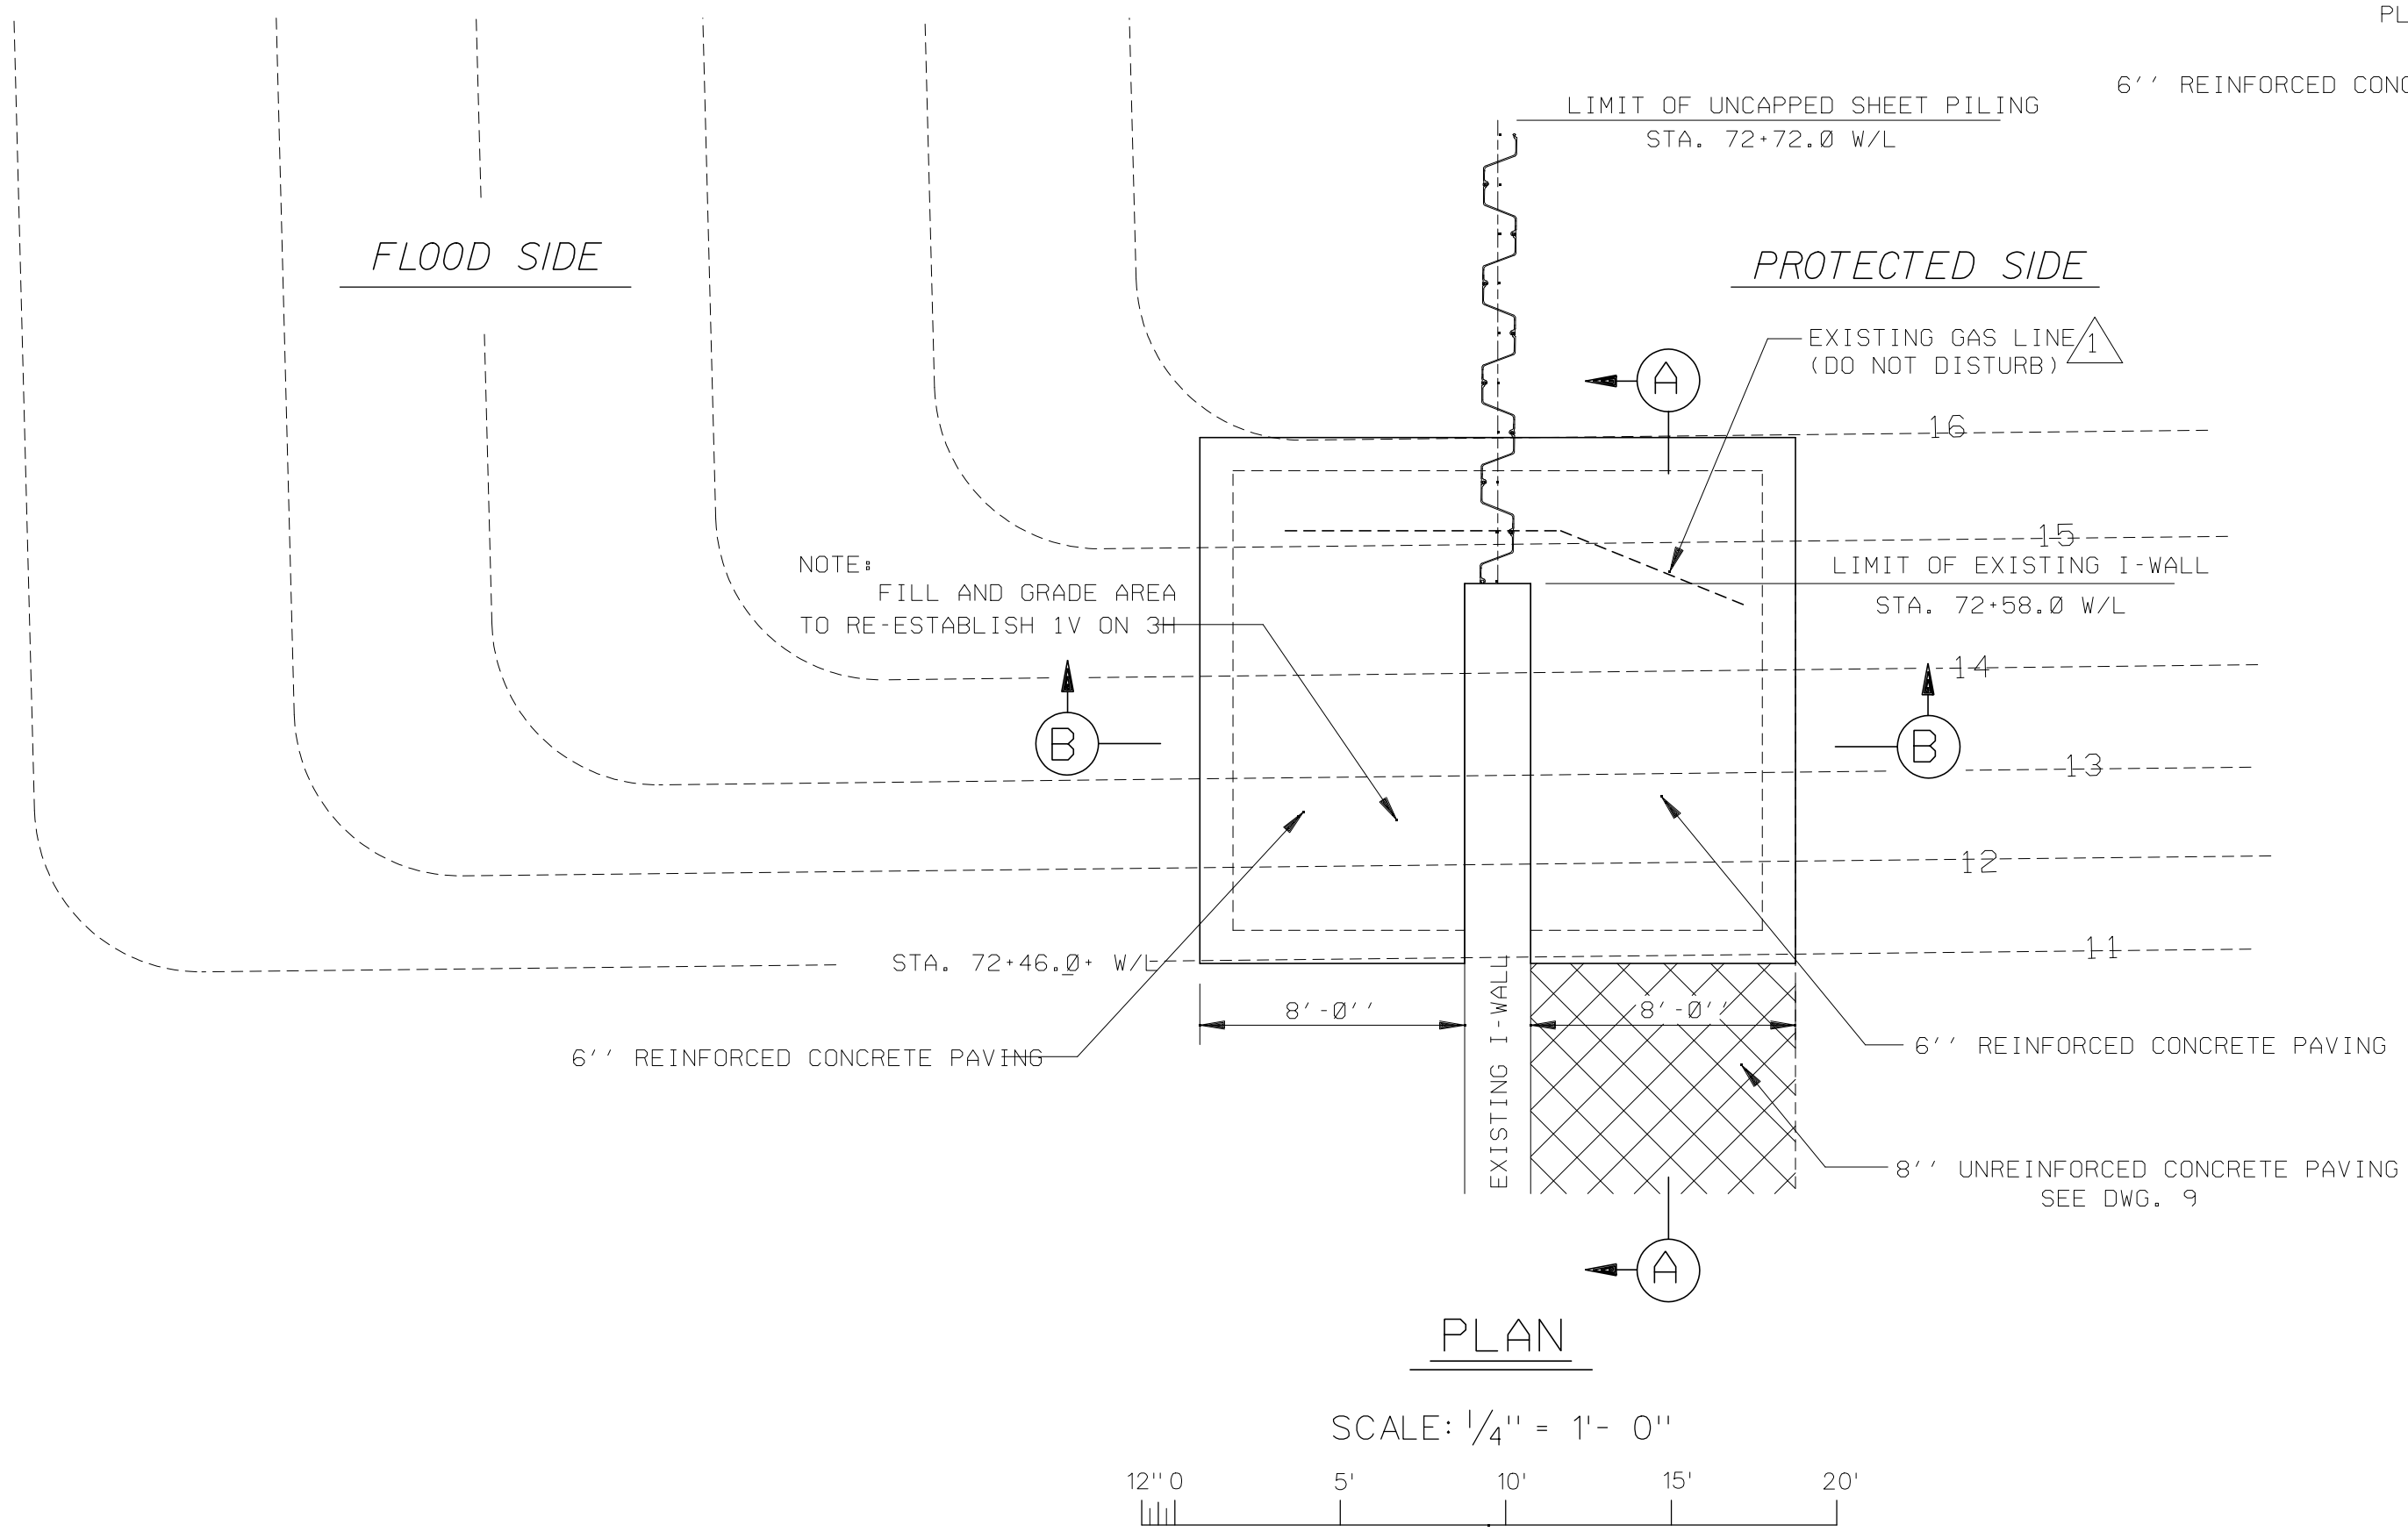

1	ADDED NOTE AND REVISED SECTION A. AMEND. 1	2-22-06
	DESCRIPTION	DATE
LAKE PONTCHARTRAIN, LOUISIANA, AND VICINITY HURRICANE PROTECTION HURRICANE KATRINA REPAIRS AND MODIFICATIONS I.H.N.C. WEST SIDE STA. 9+29.15 W/L TO STA. 72+72.0 W/L I.H.N.C. LOCK TO VICINITY FLORIDA AVE. ORLEANS PARISH, LA.		
TYPICAL SECTION AT I.H.N.C. LOCK		
U. S. ARMY ENGINEER DISTRICT, NEW ORLEANS CORPS OF ENGINEERS NEW ORLEANS, LOUISIANA		
DESIGNED BY: R.W.Y. CHECKED BY: R.J.G. DRAWN BY: B.H.D. DATE: FEBRUARY 2006	PLOT SCALE: X	PLOT DATE: FEB. 2006
FILE NAME: X SOLICITATION NO. W912P8-06-R-0121	FILE NO. H-X-XXXXX DWG. 11 OF 11	